







Front view

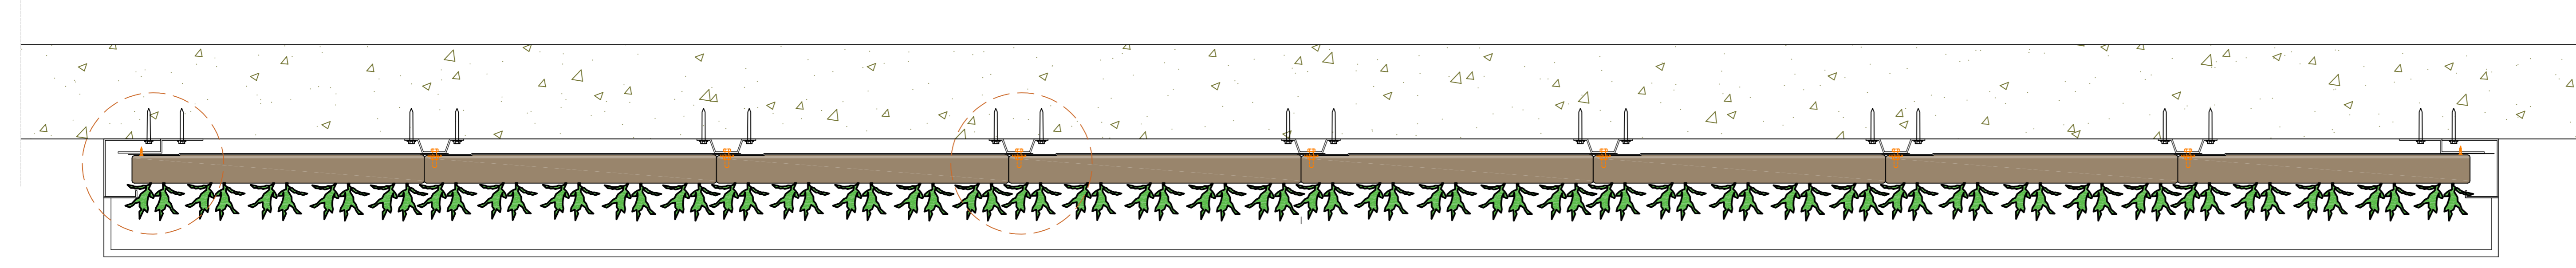

Section B-B

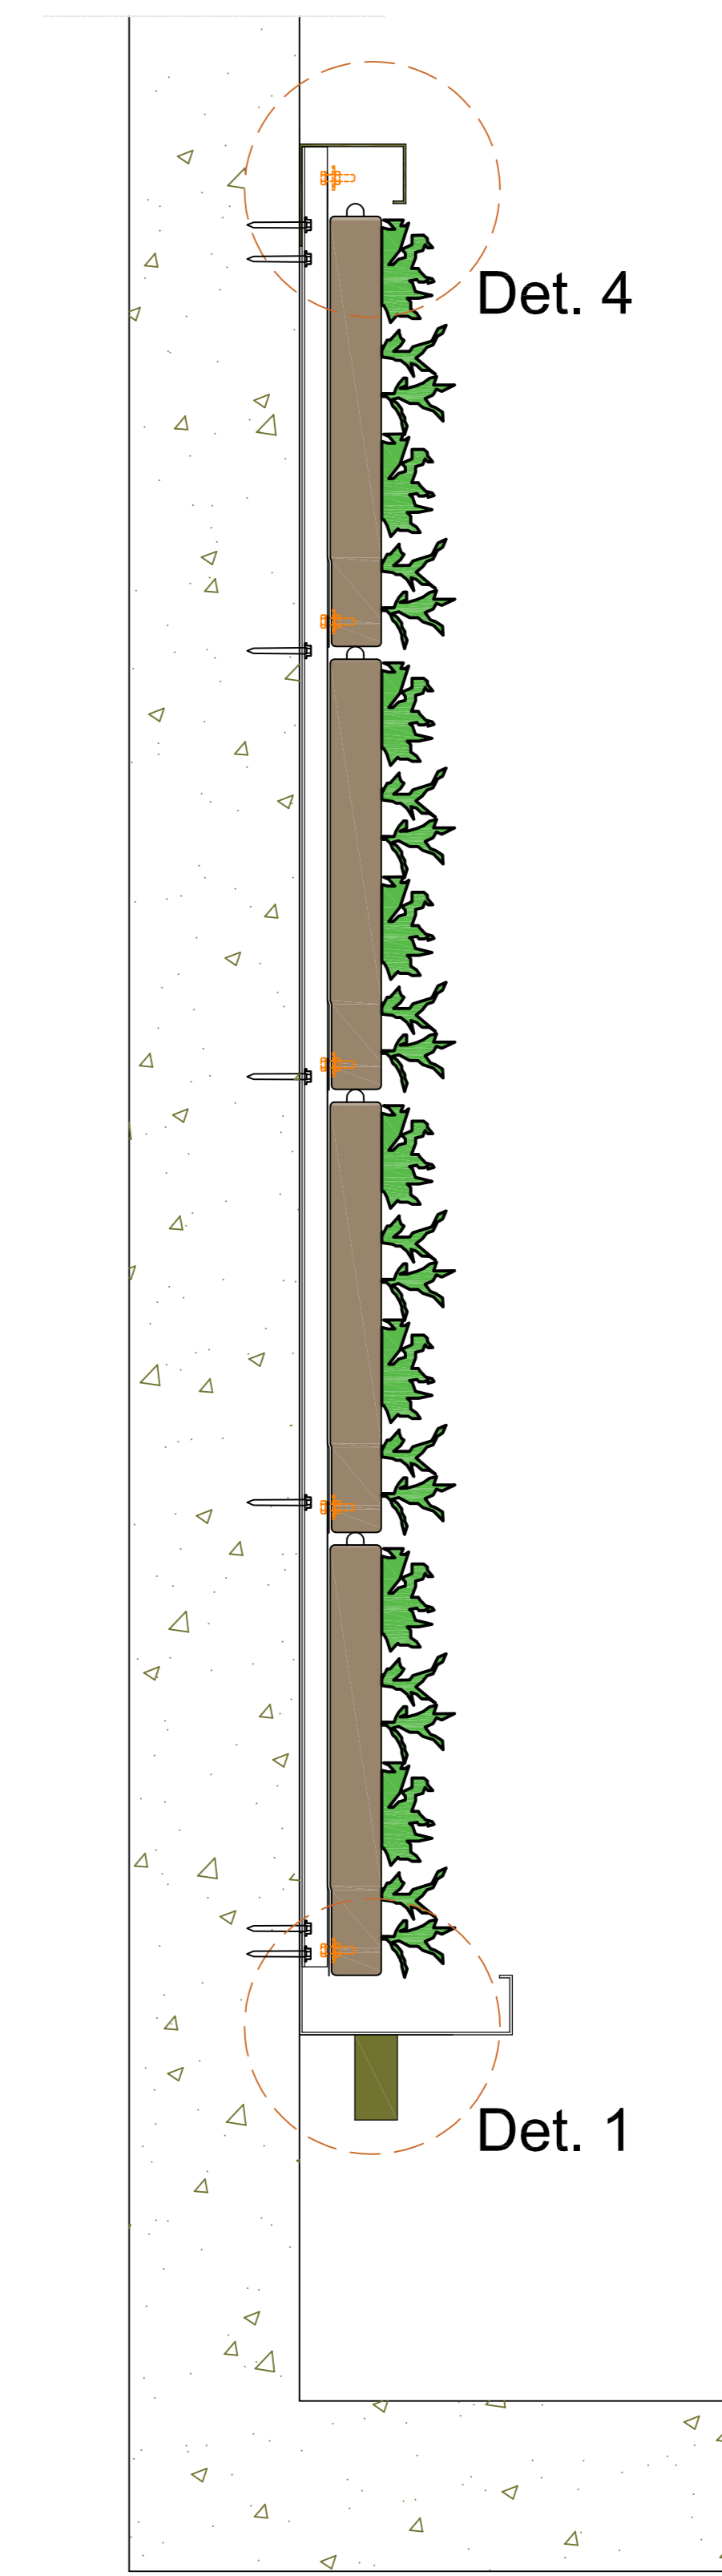

Section A-A

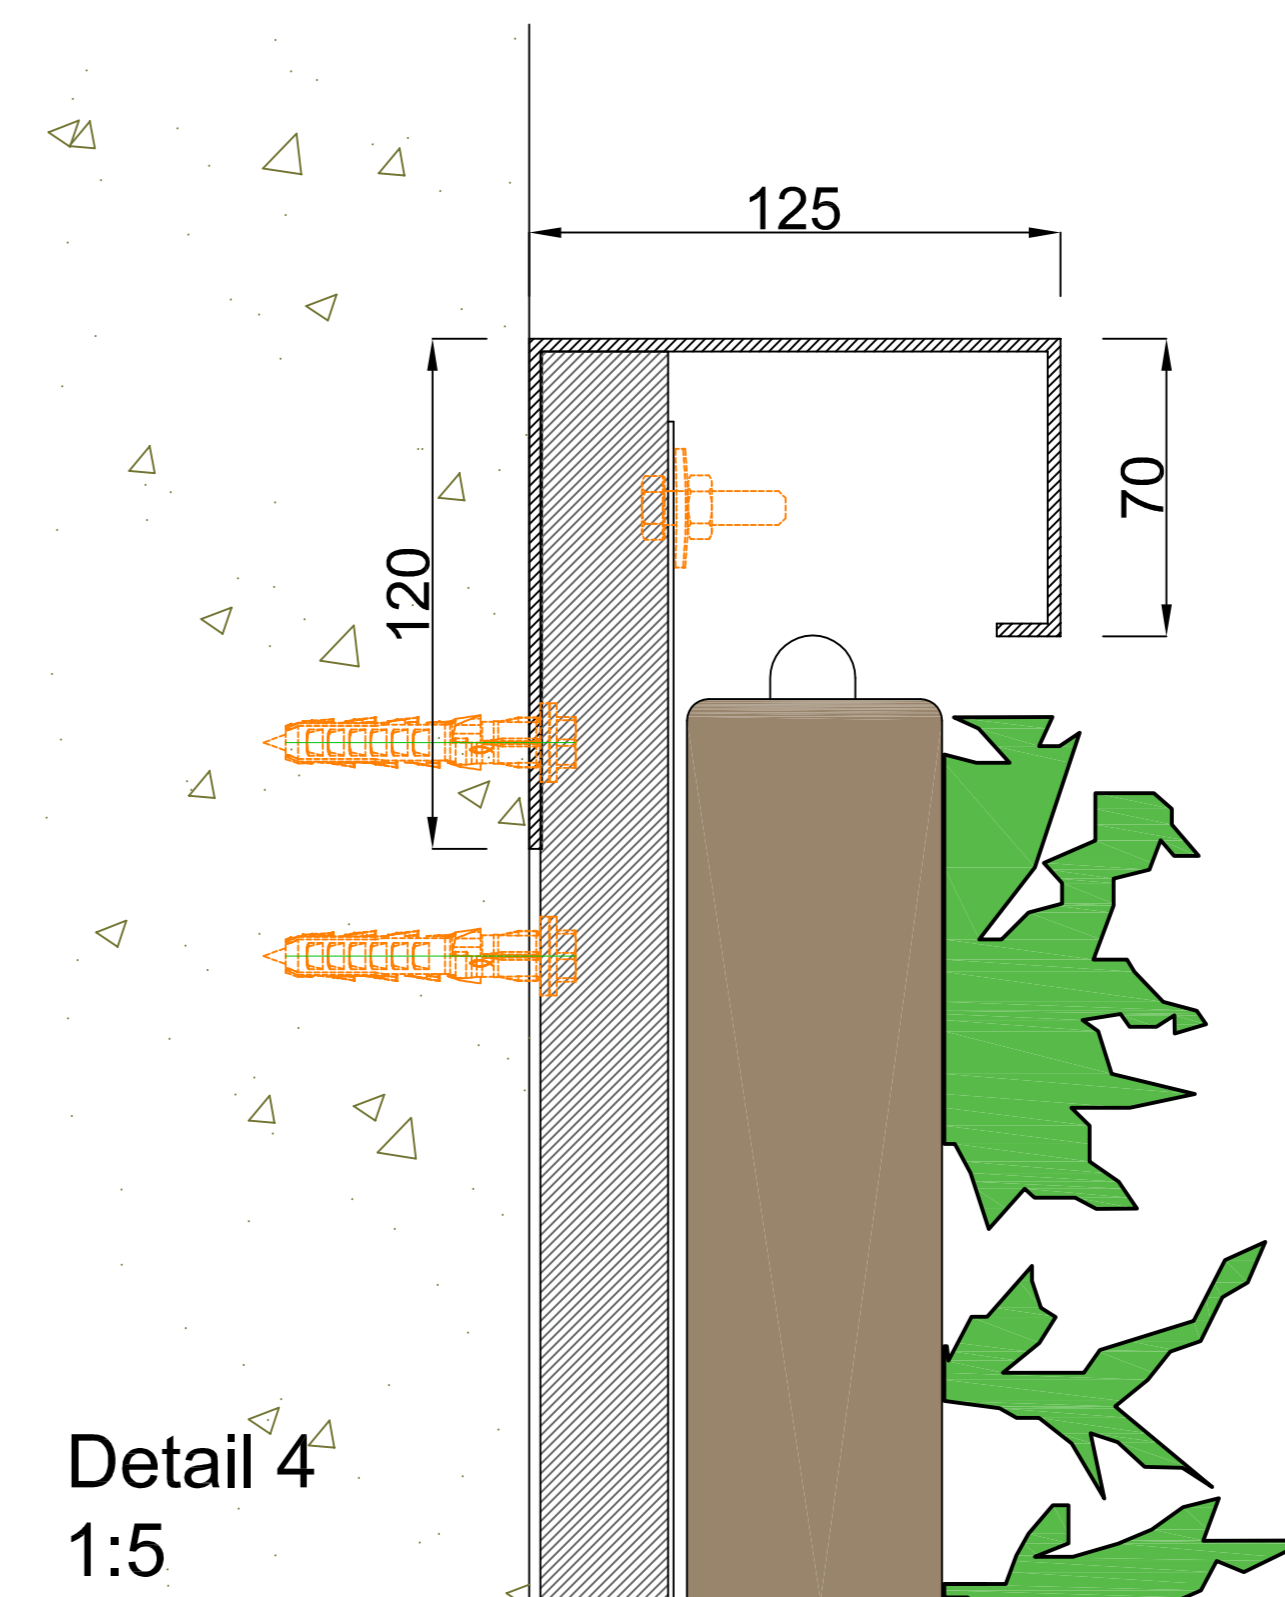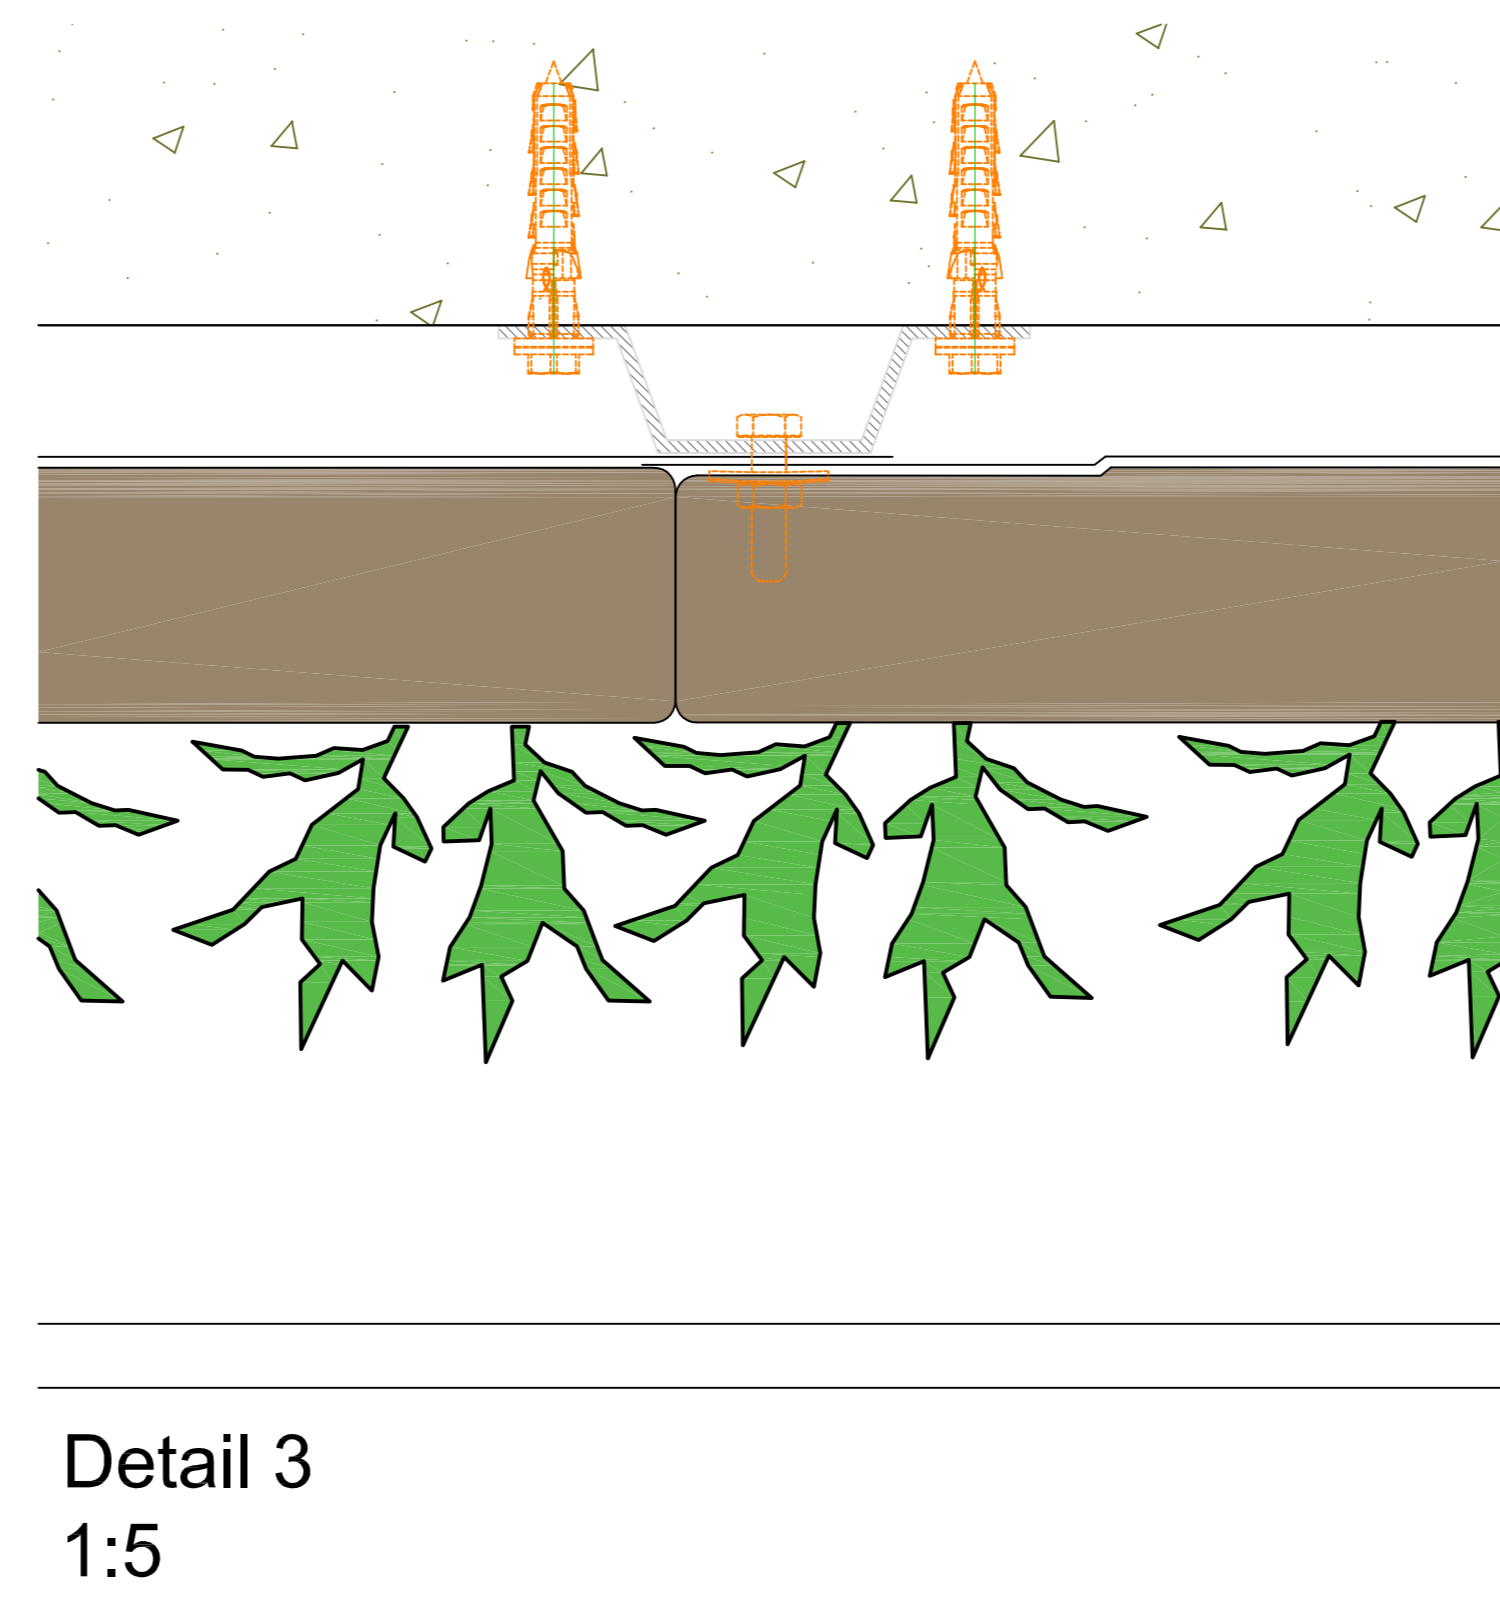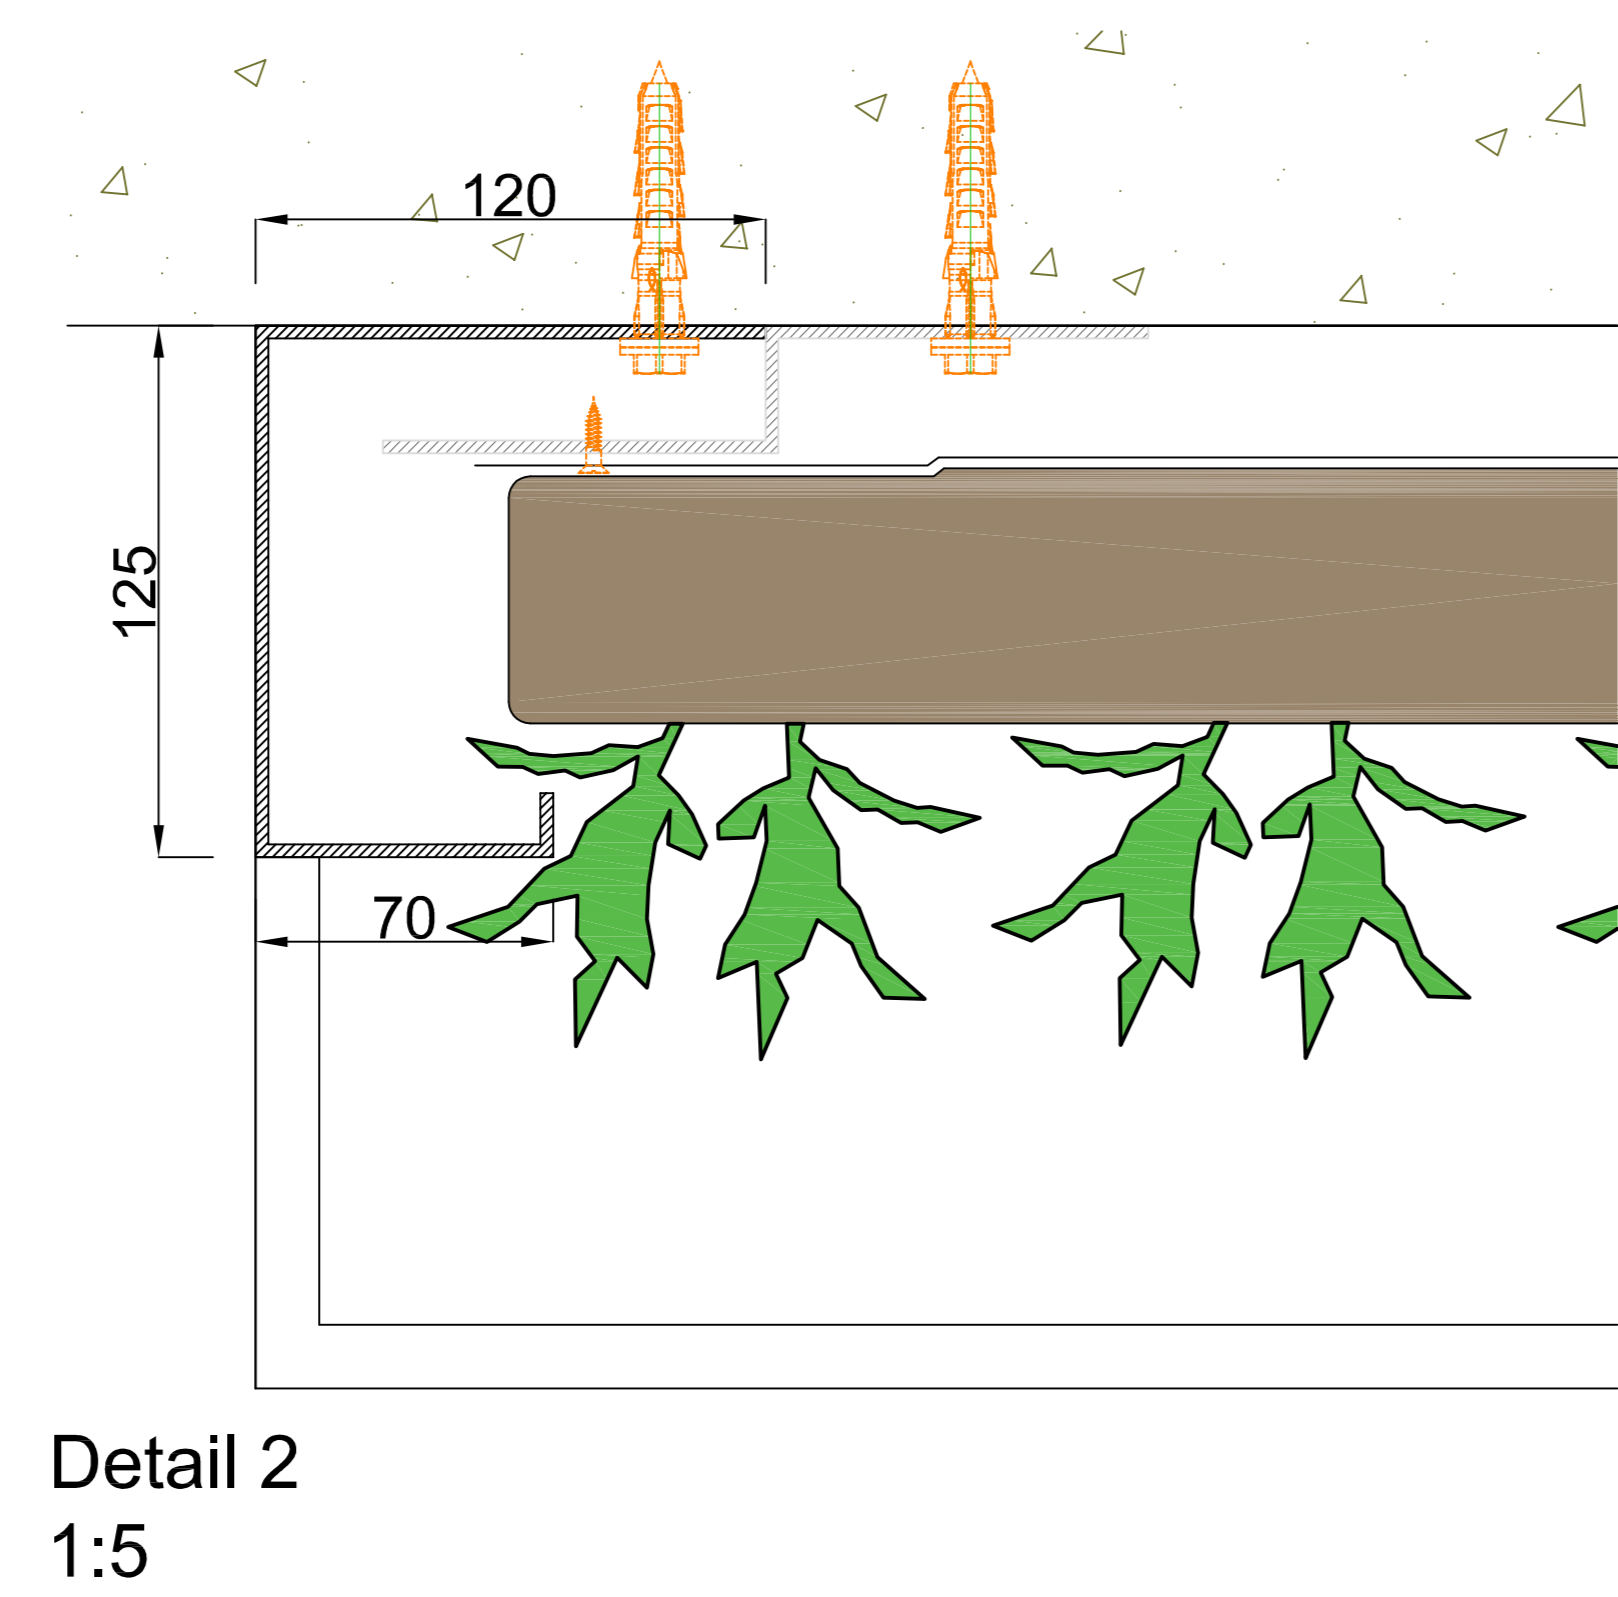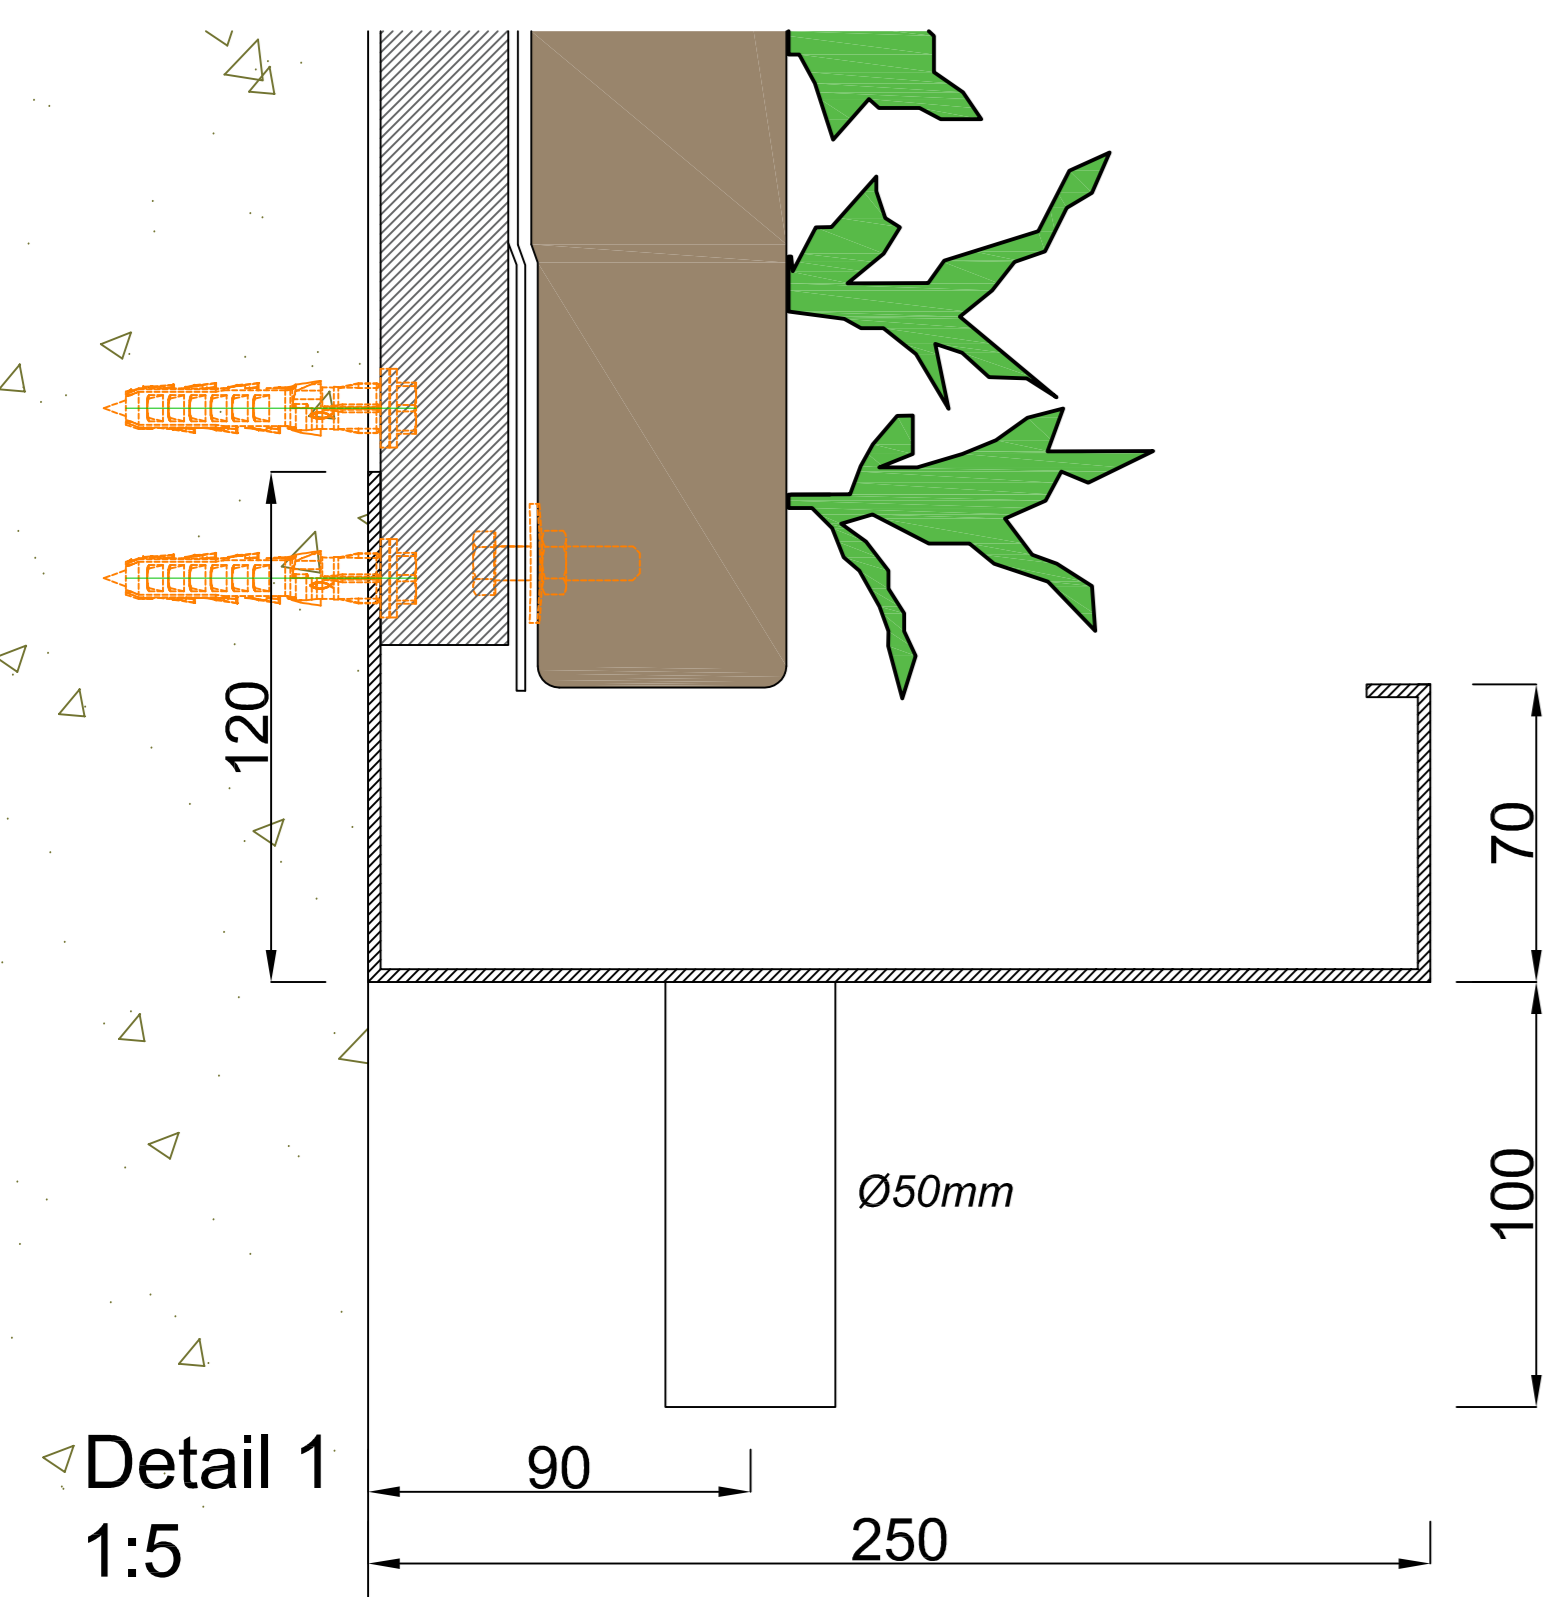

Cradle to Cradle certified




Max. saturated weight



Web-based irrigation system



Warranty Flexipanel

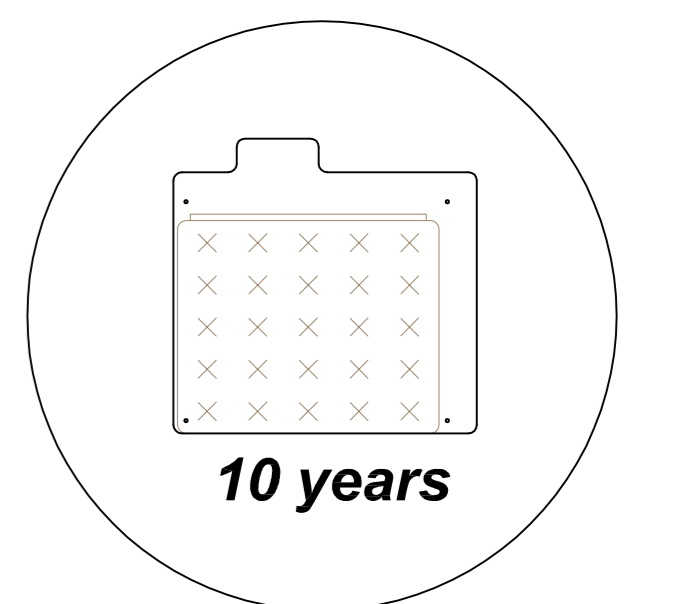

Description
SemperGreenwall
Indoor


Scale
1:20 / 1:5

Size
A3


Date
25/01/2021

Drawing no.
SGWI-S01



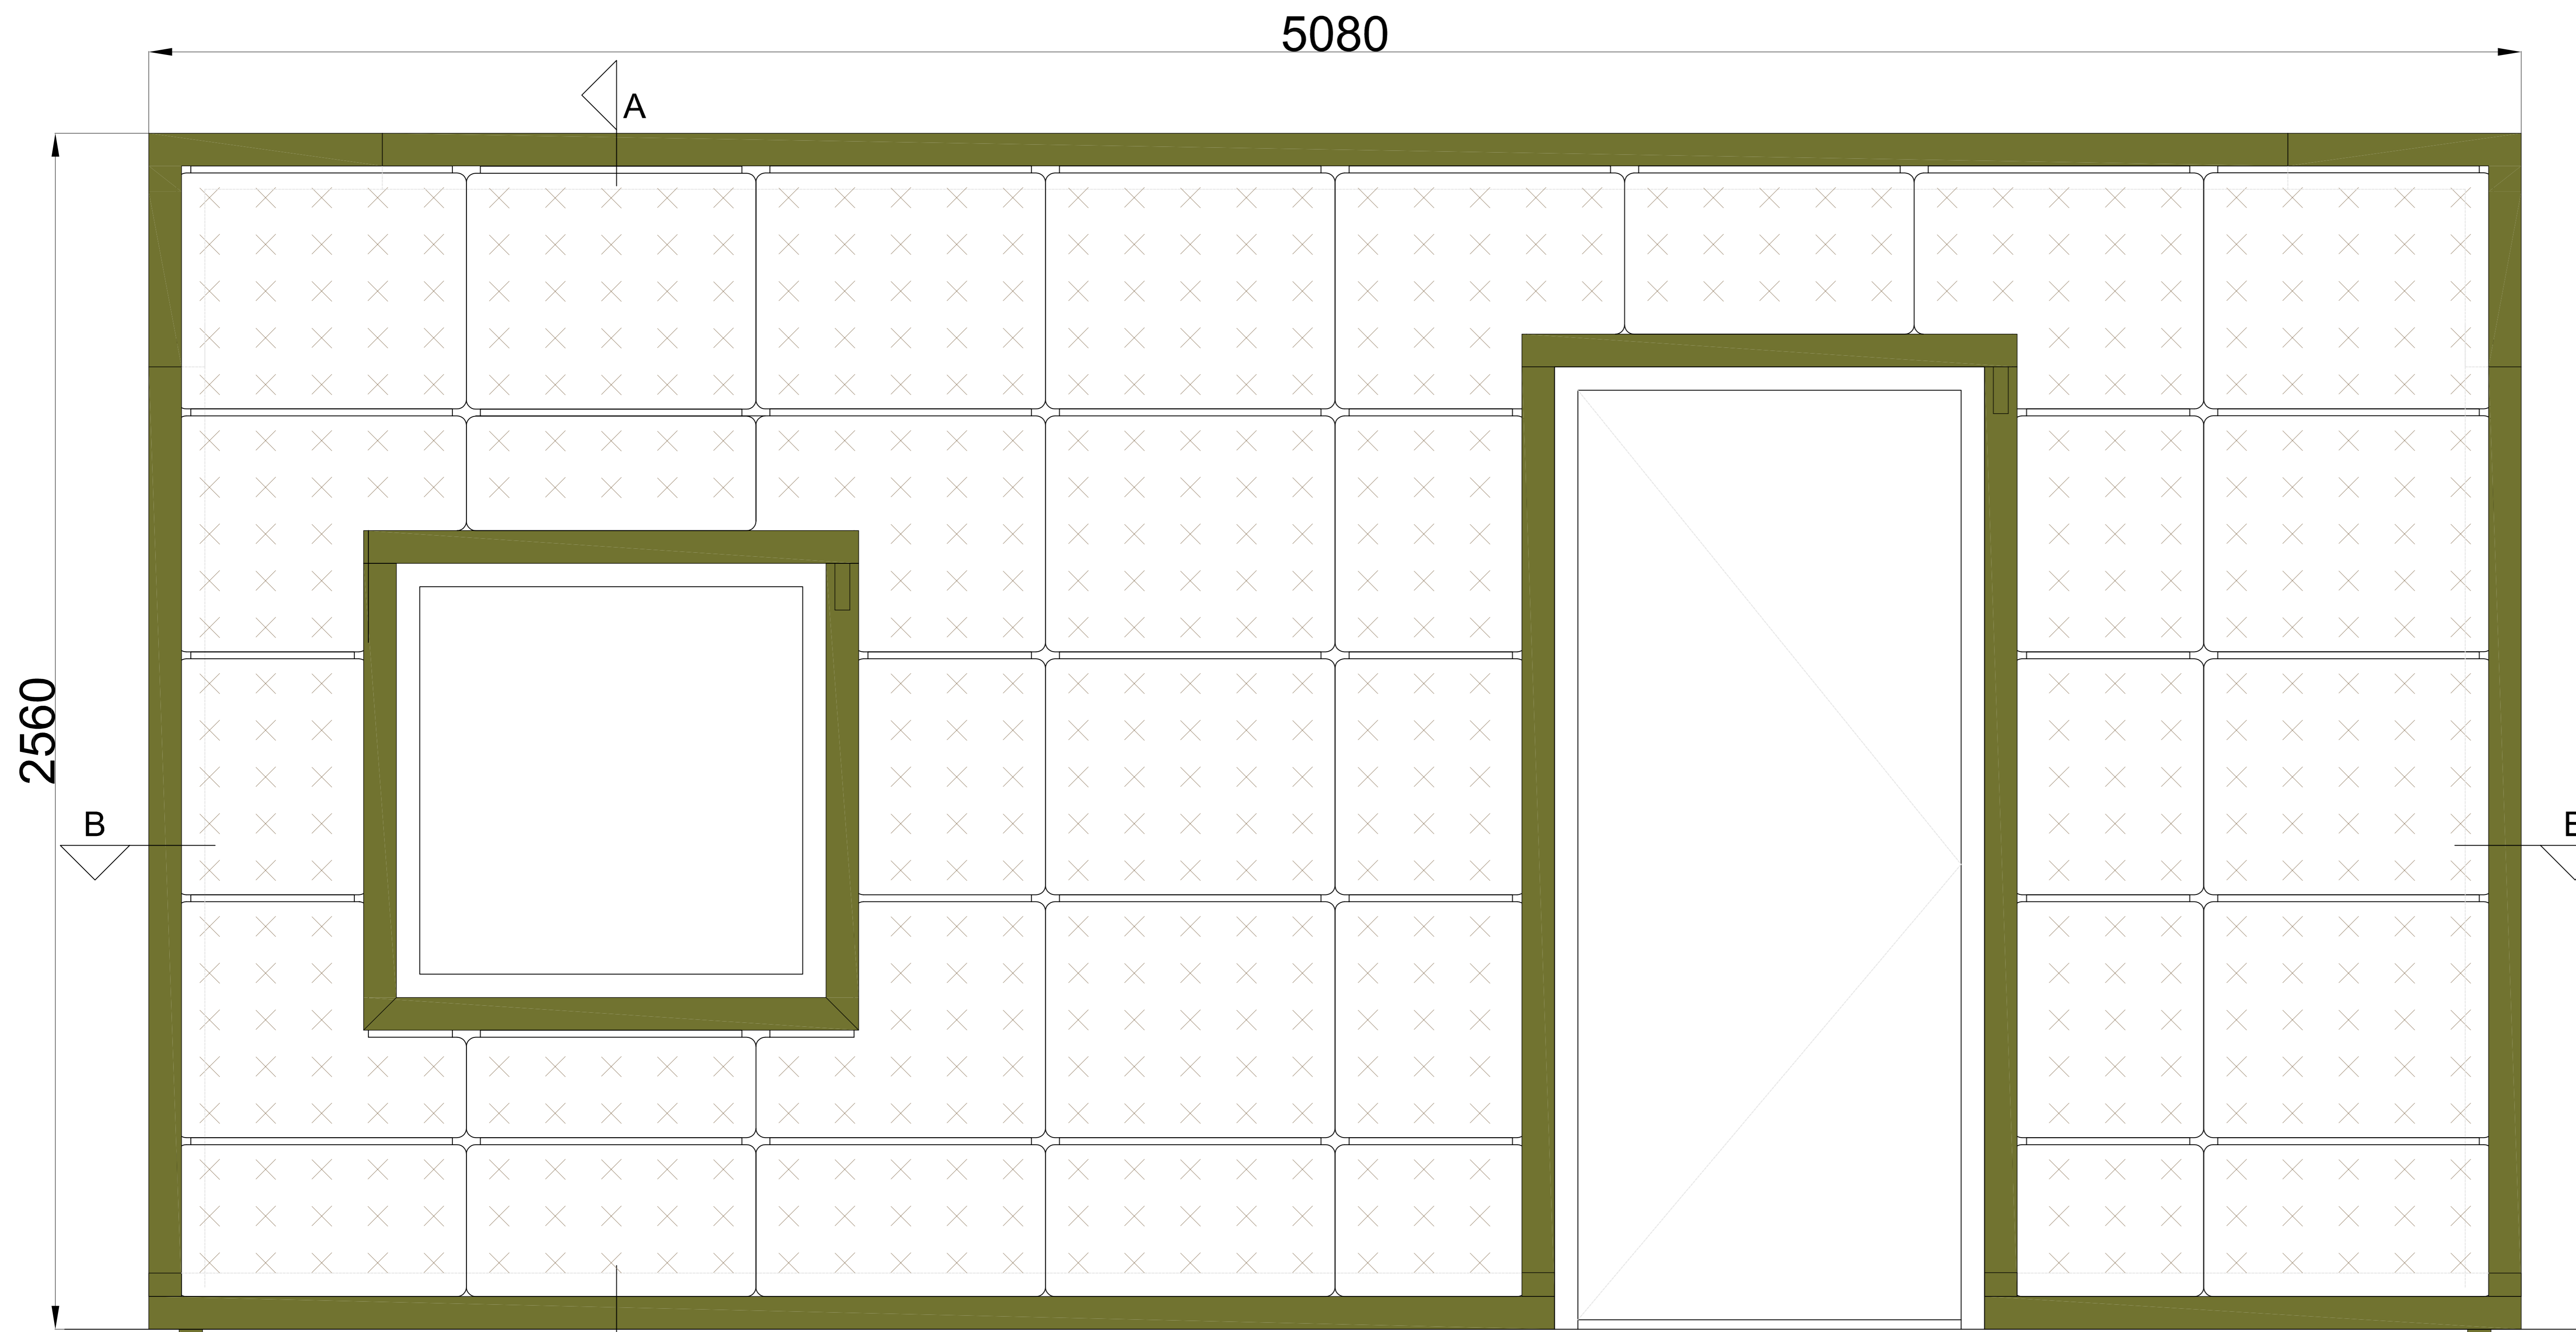


Front view

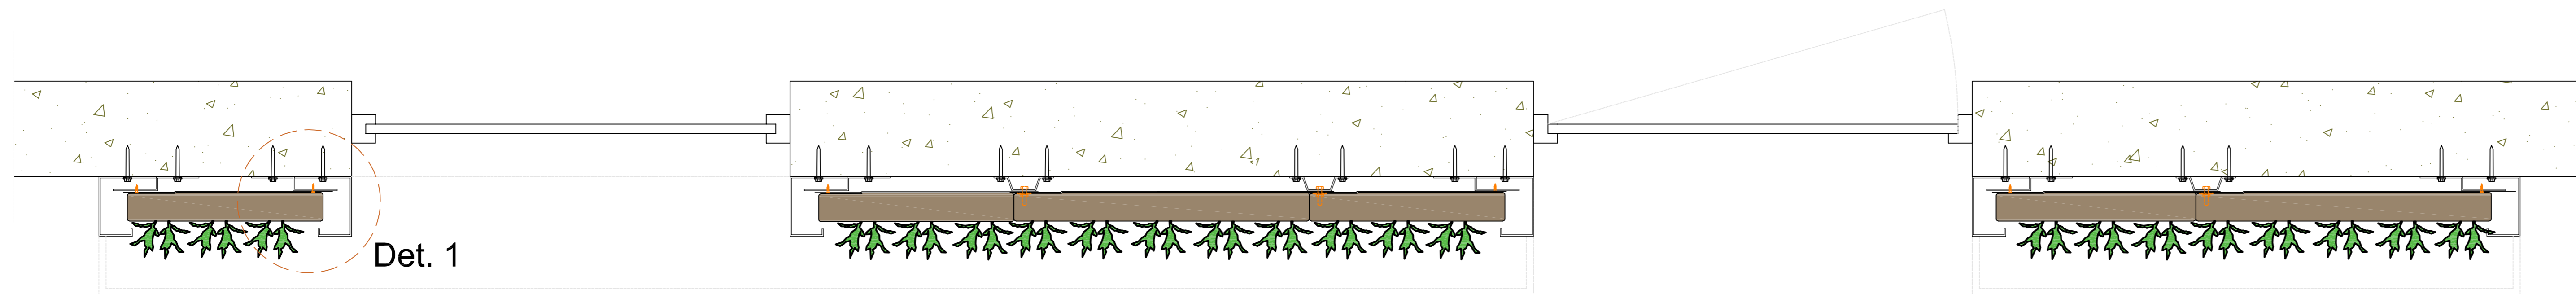


Section A-A


Section B-B

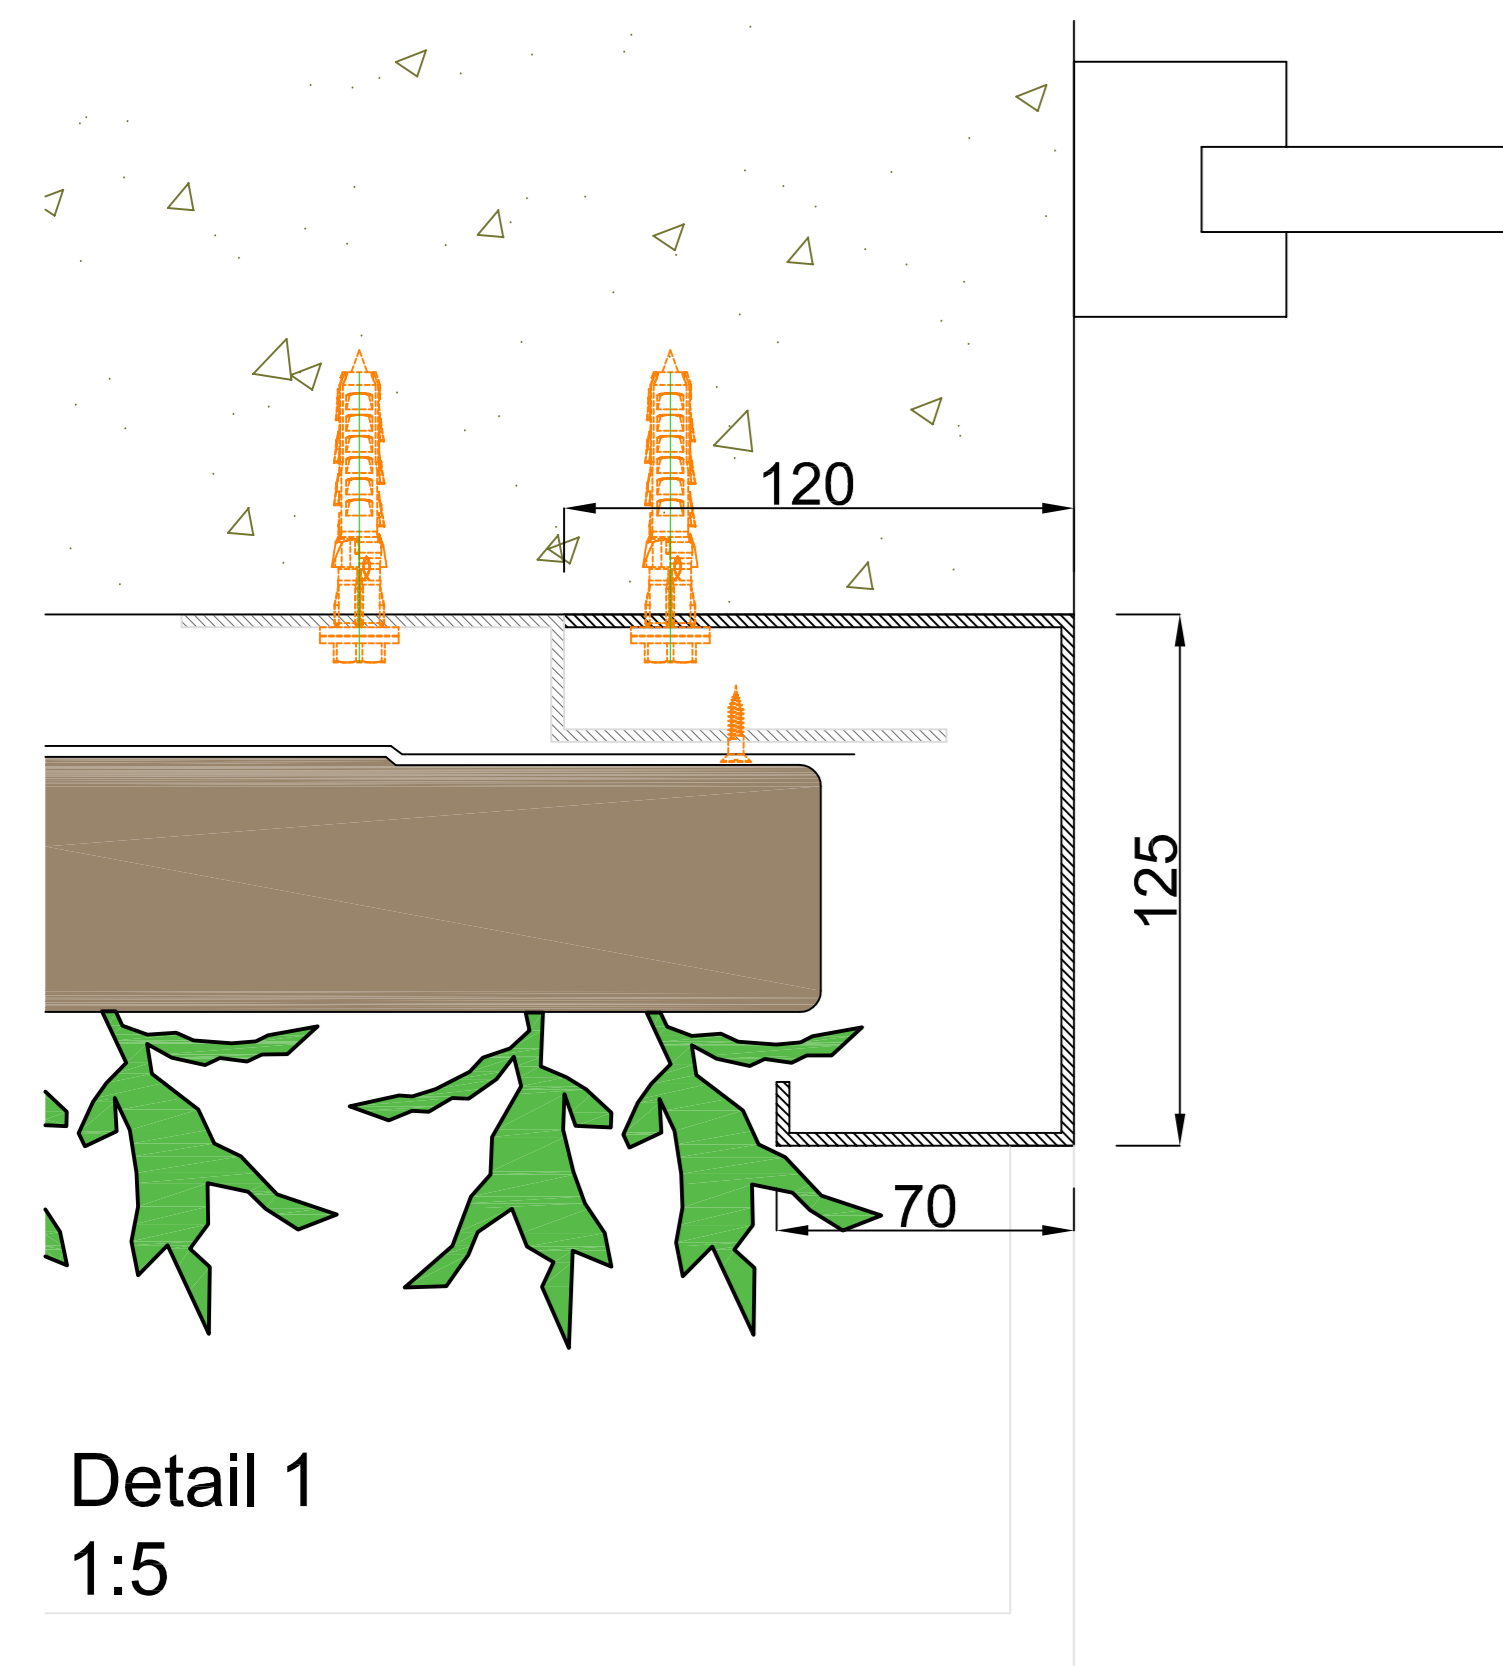


Detail 1
1:5

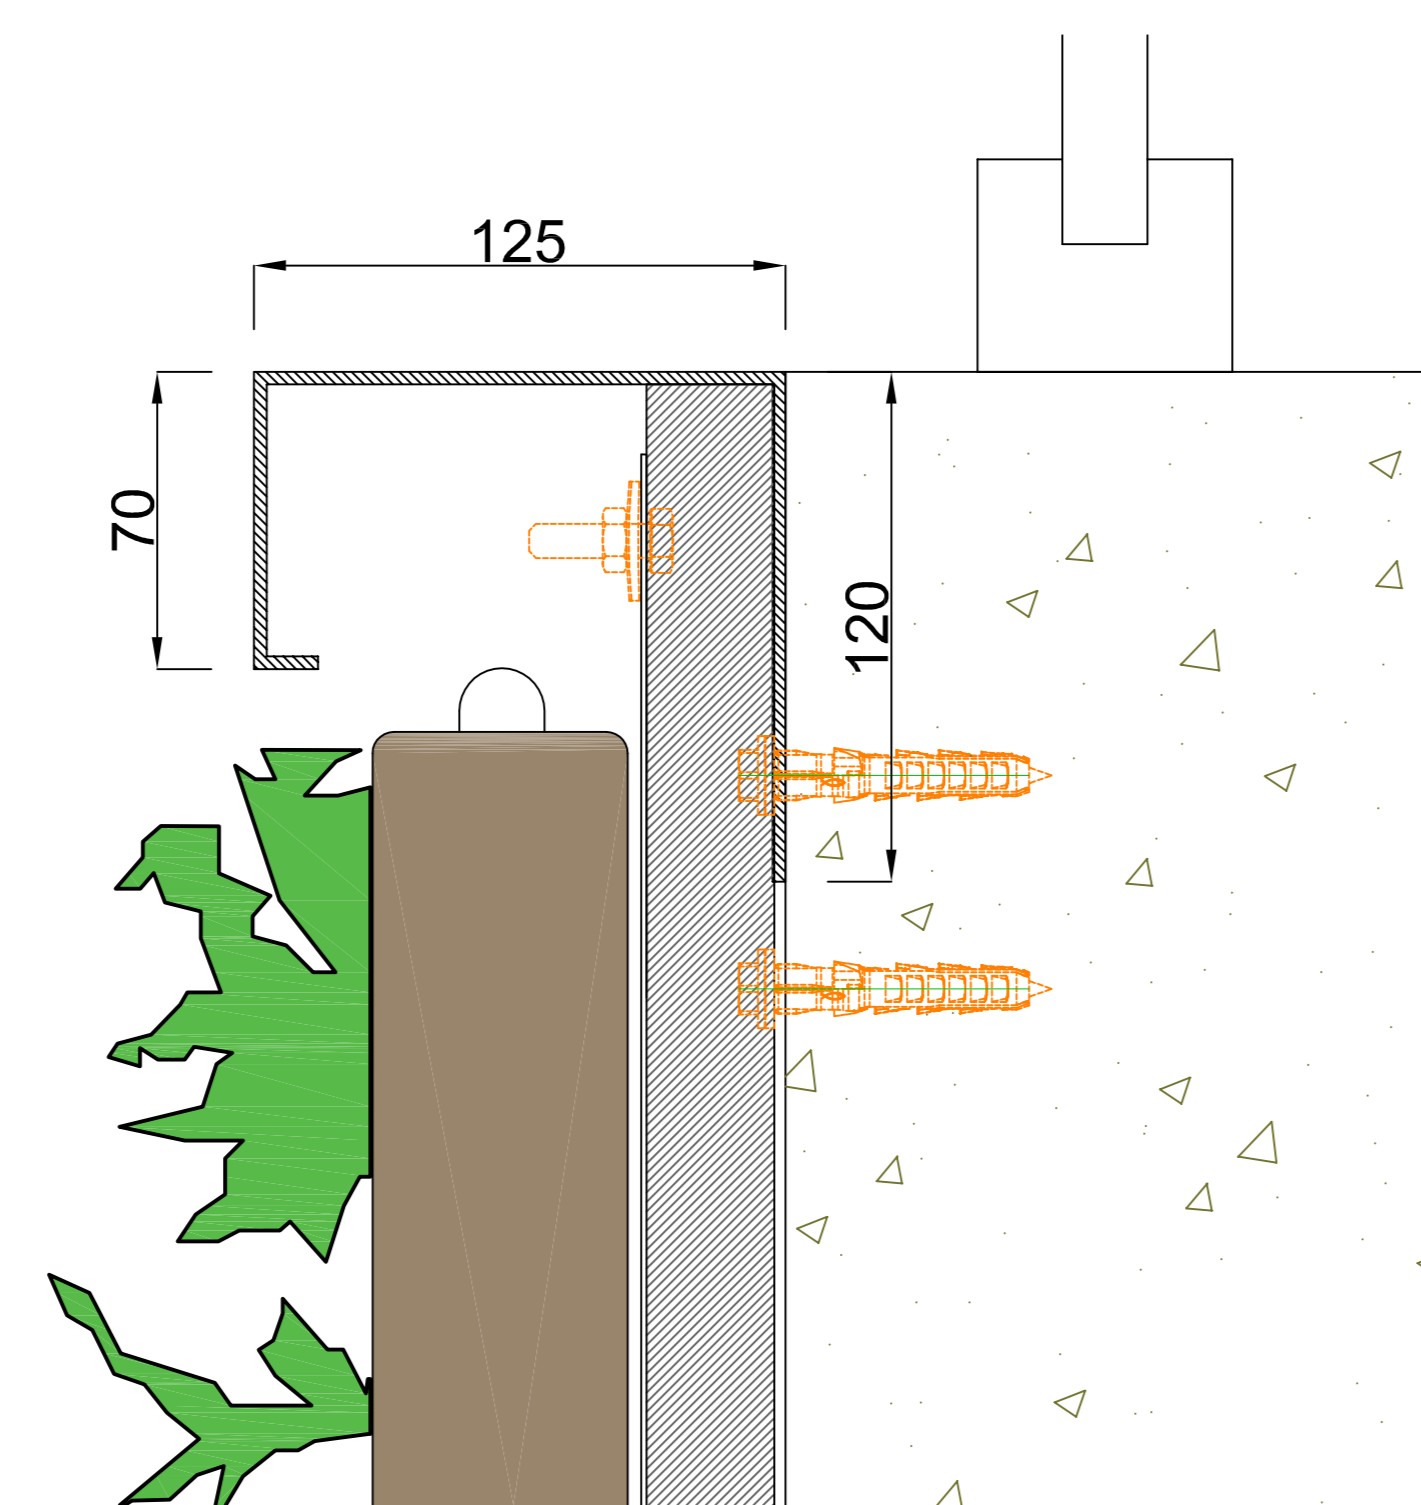


Detail 2
1:5

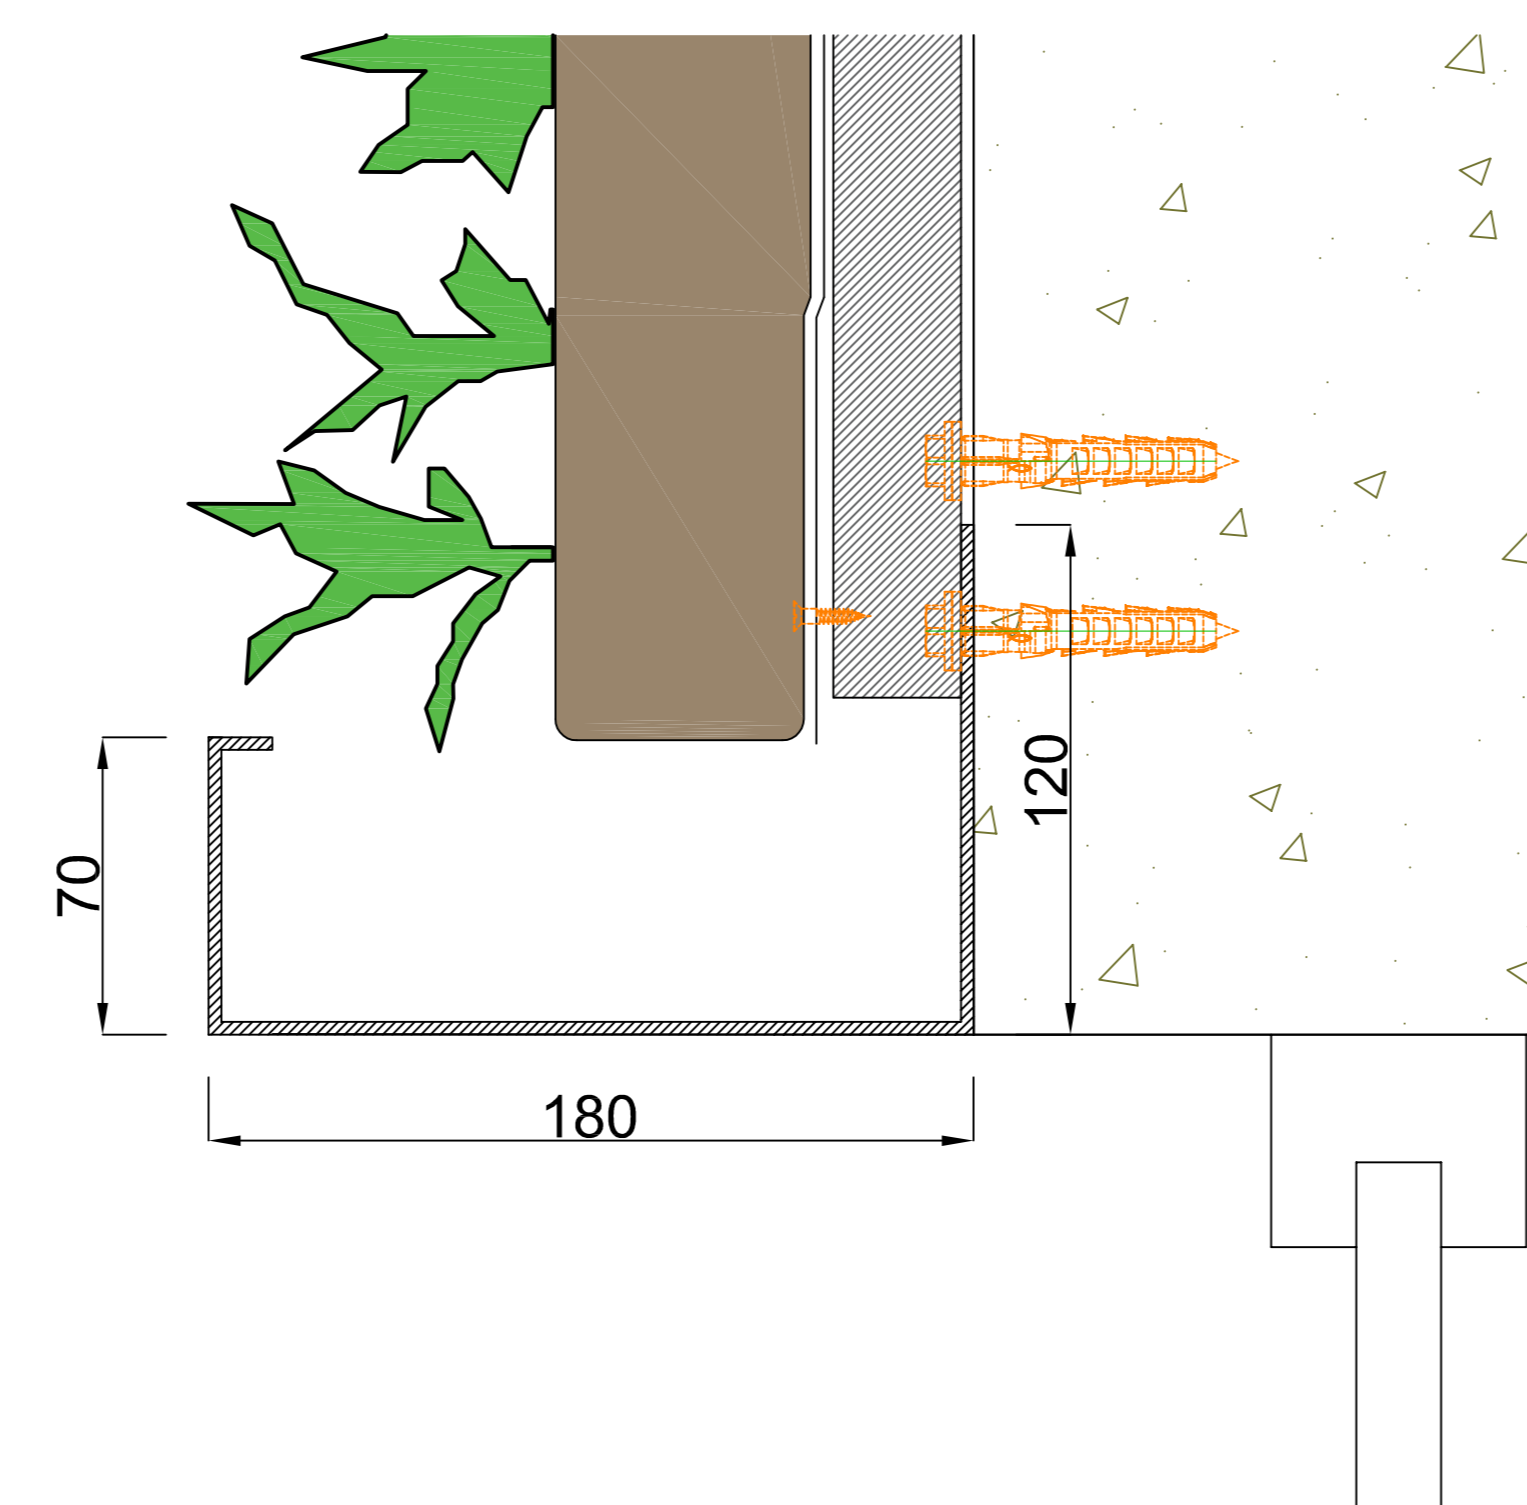

Detail 3
1:5

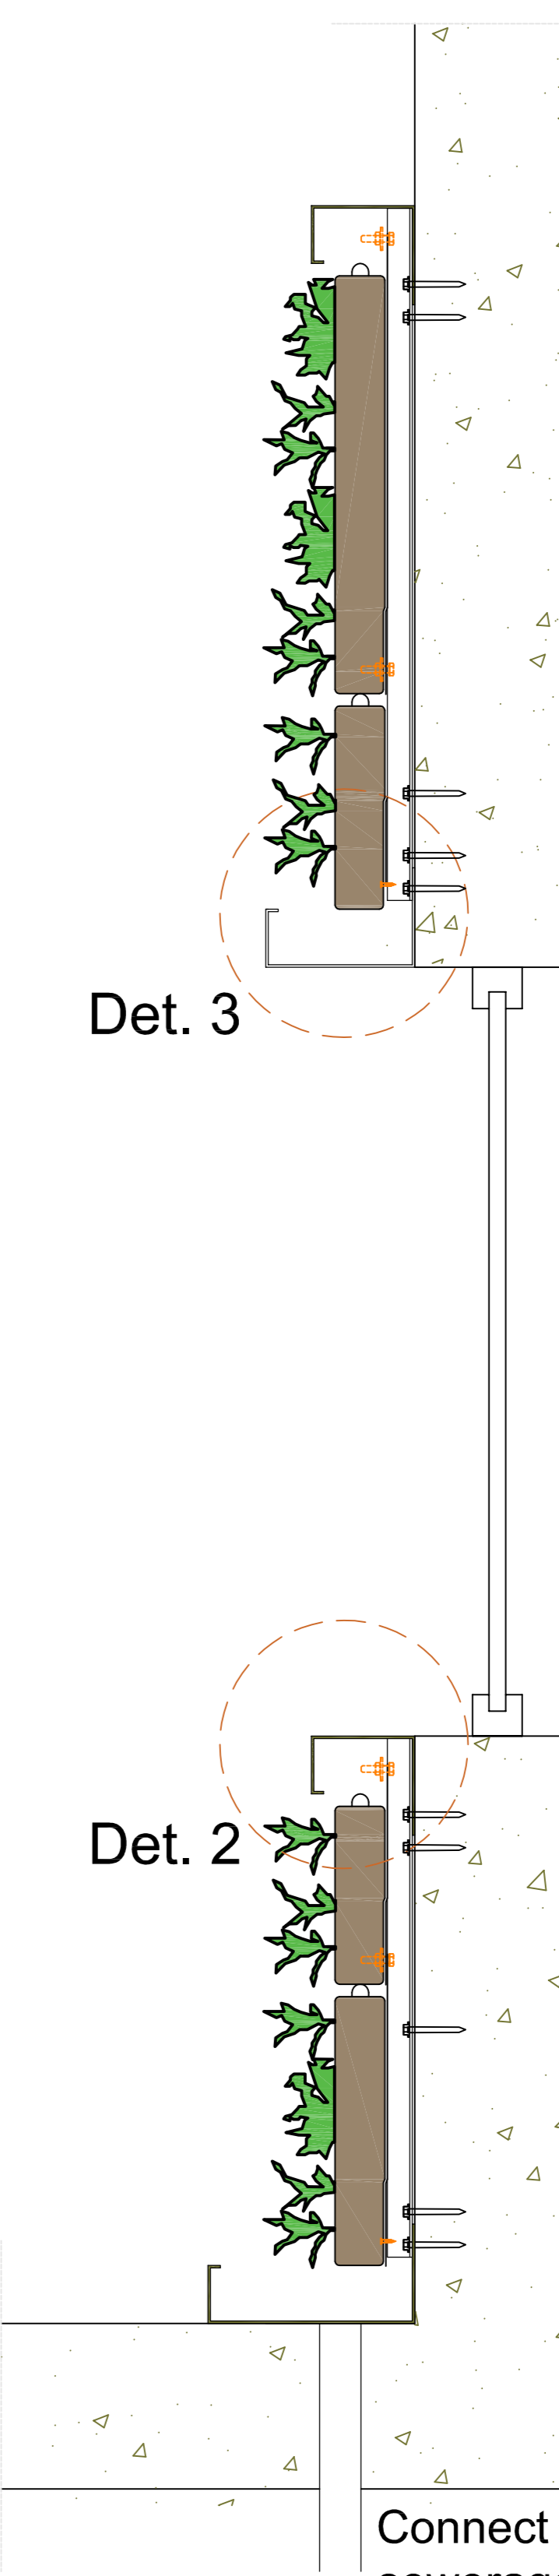


Cradle to Cradle certified

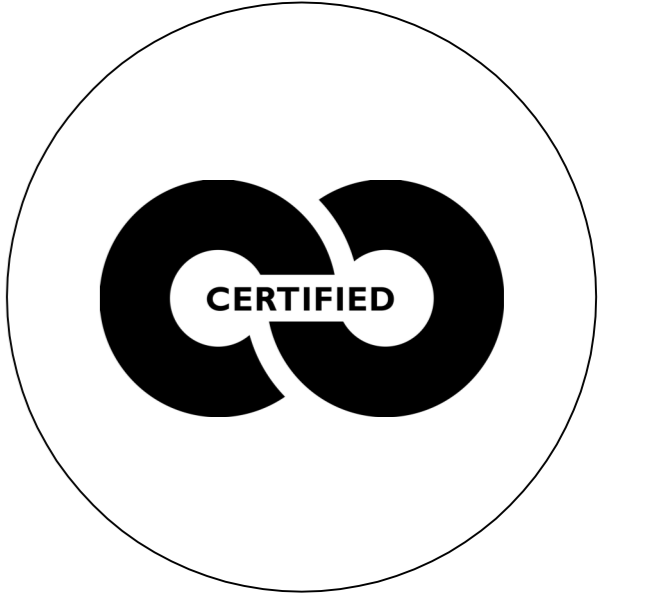


Max. saturated weight



Web-based irrigation system

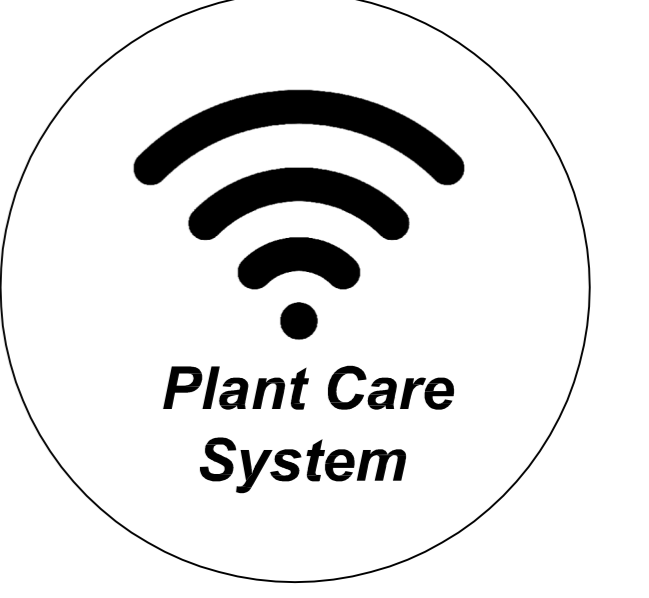

Warranty Flexipanel

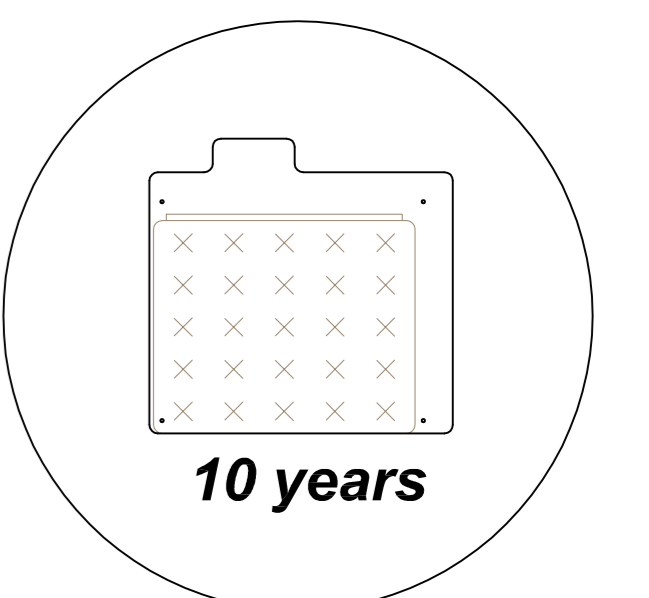


Description
SemperGreenwall
Indoor window/door details

Scale
1:20 / 1:5


Size
A3

Date
25/01/2021


Drawing no.
SGWI-S02

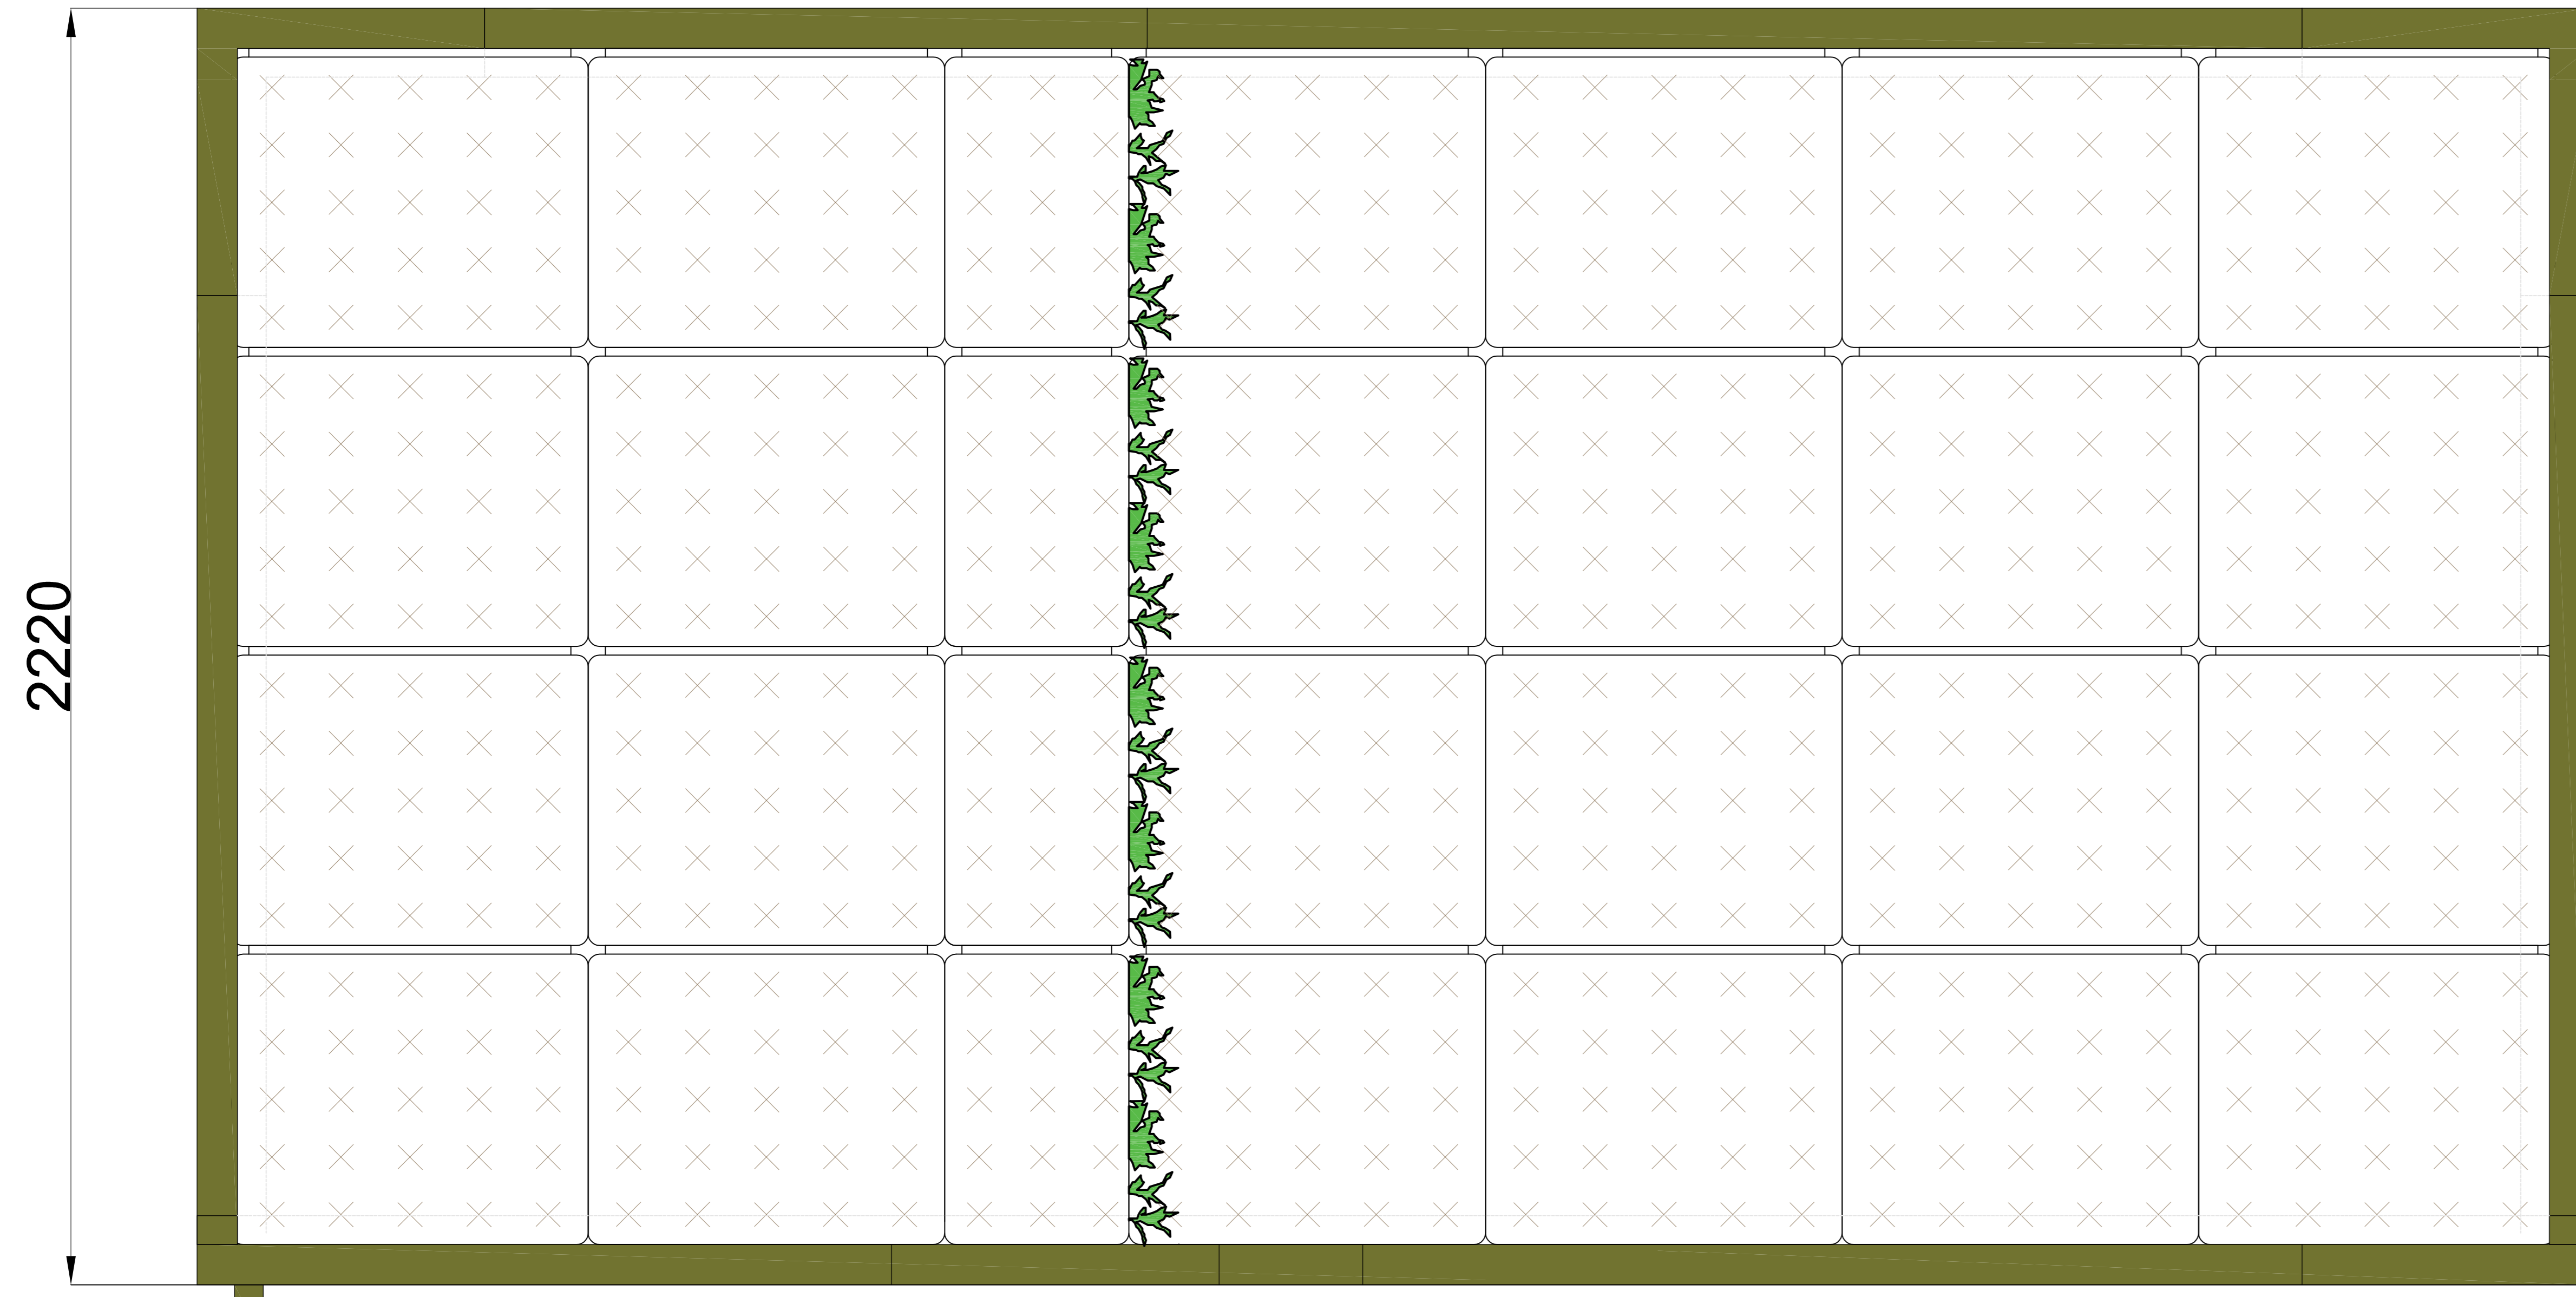


View A

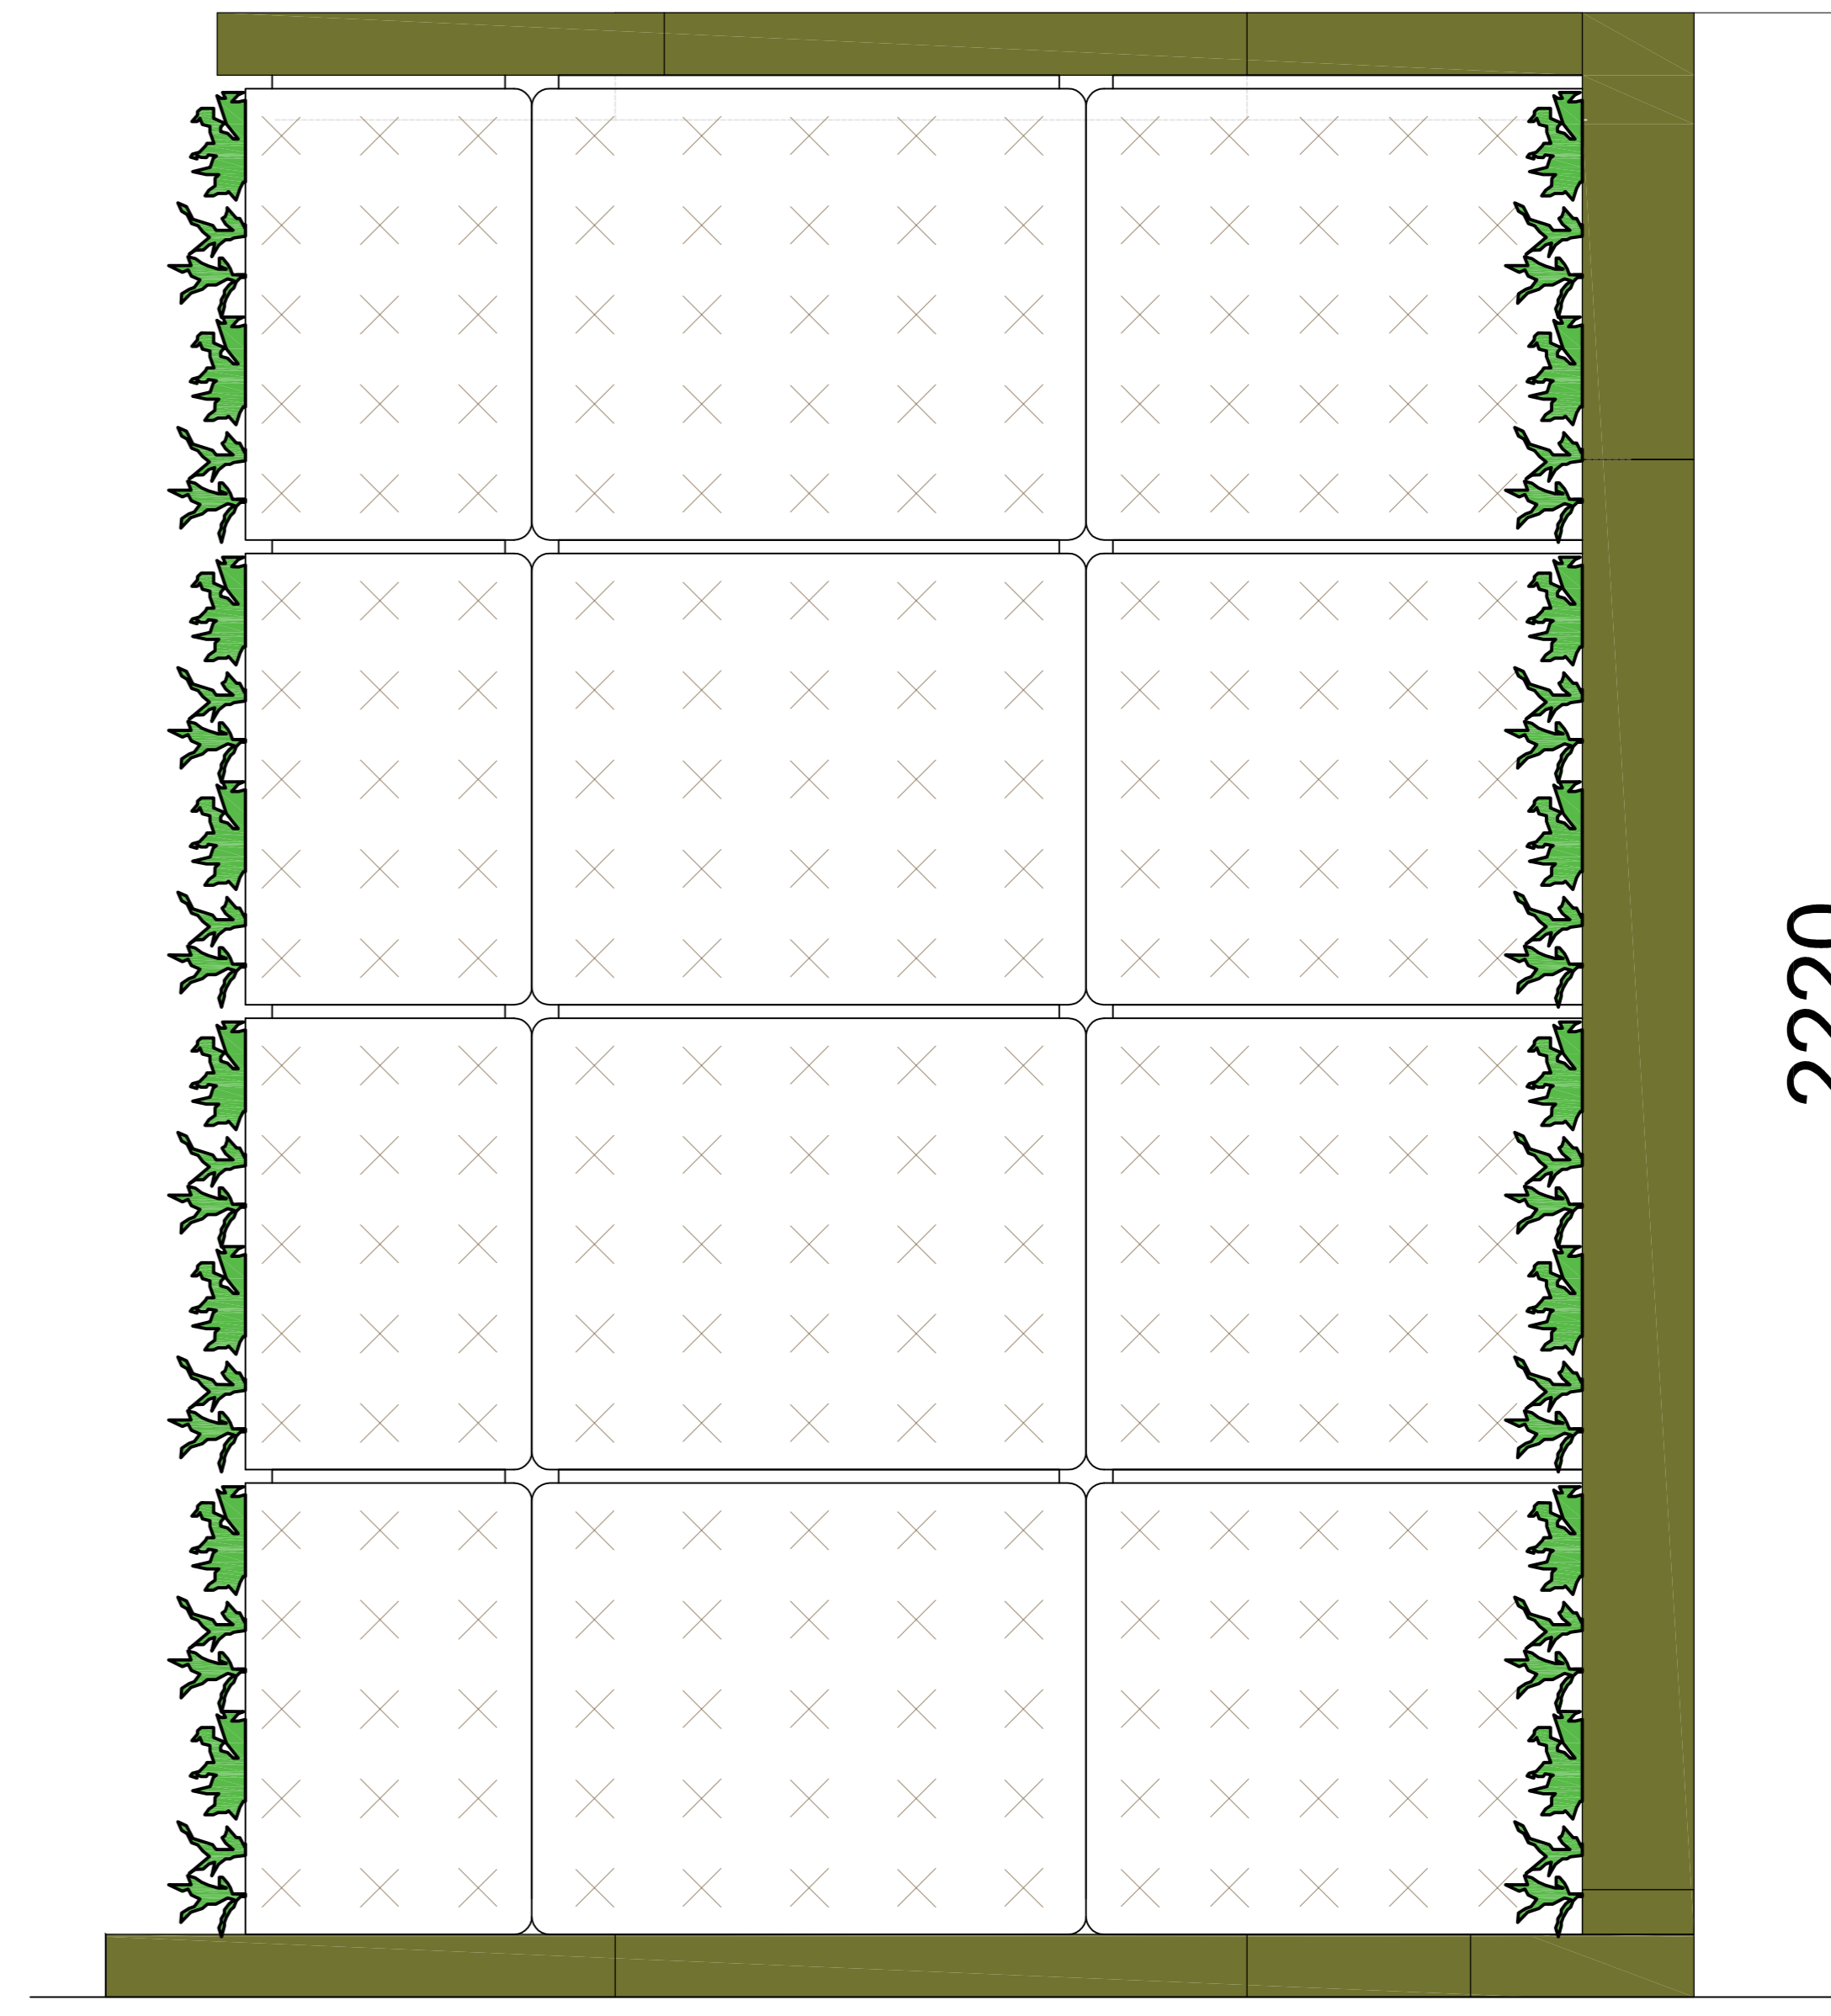

View B

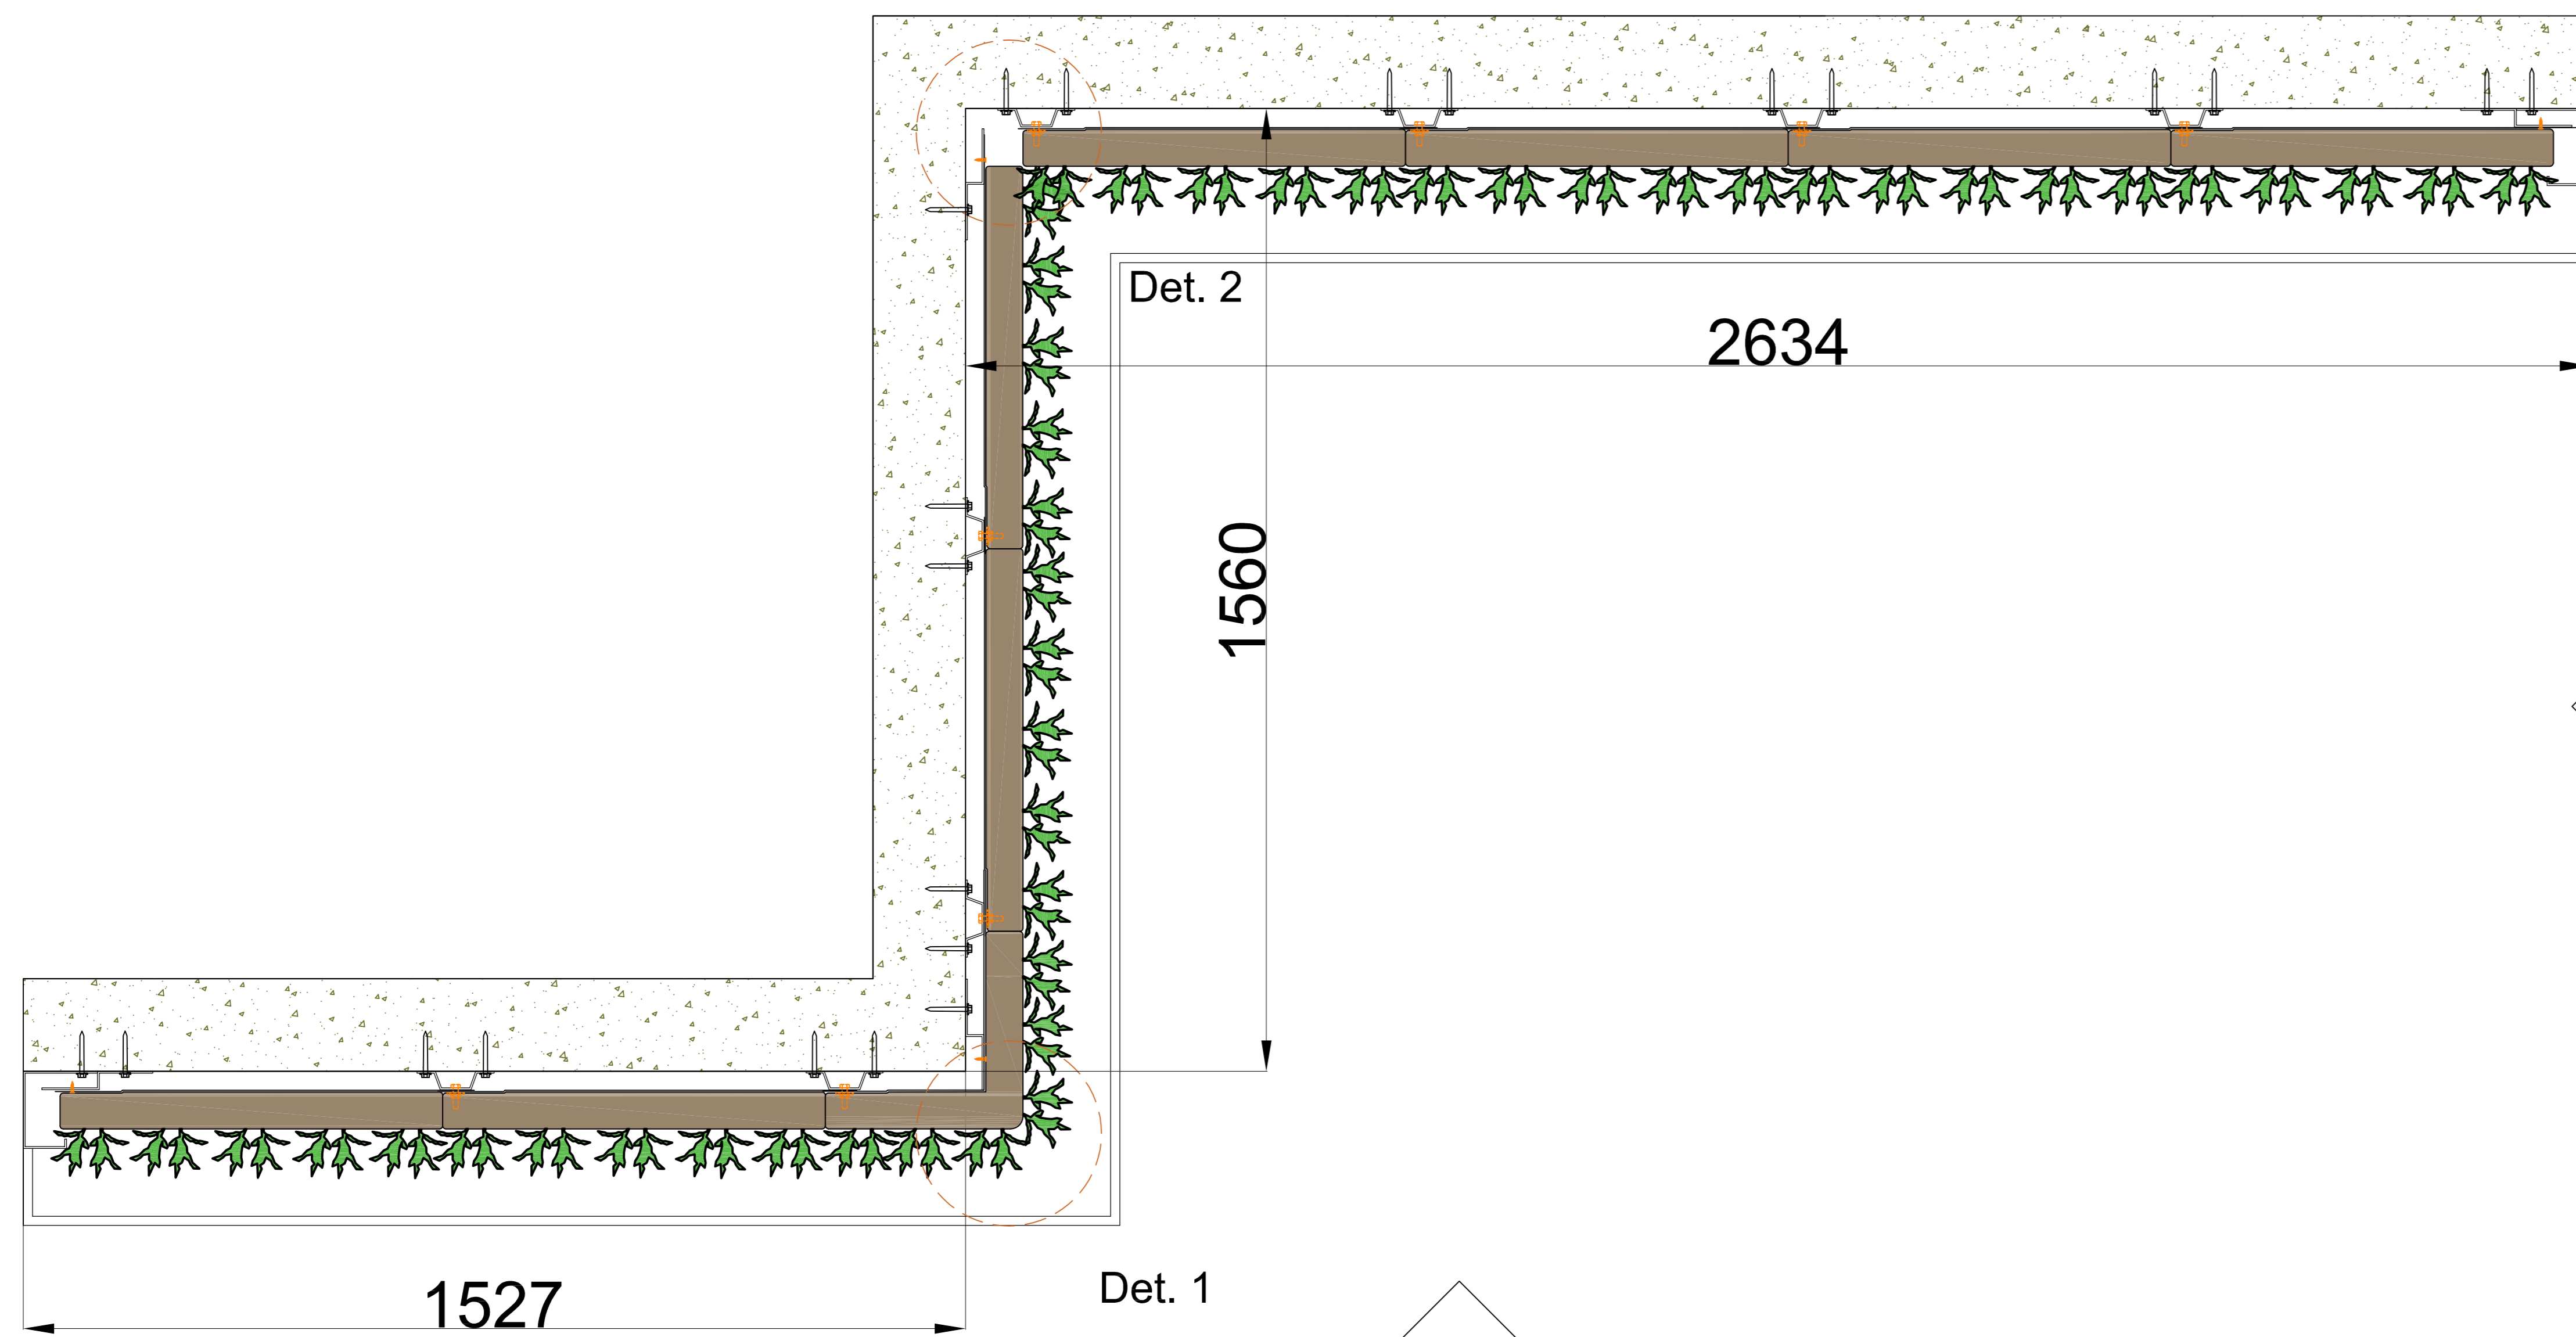

A

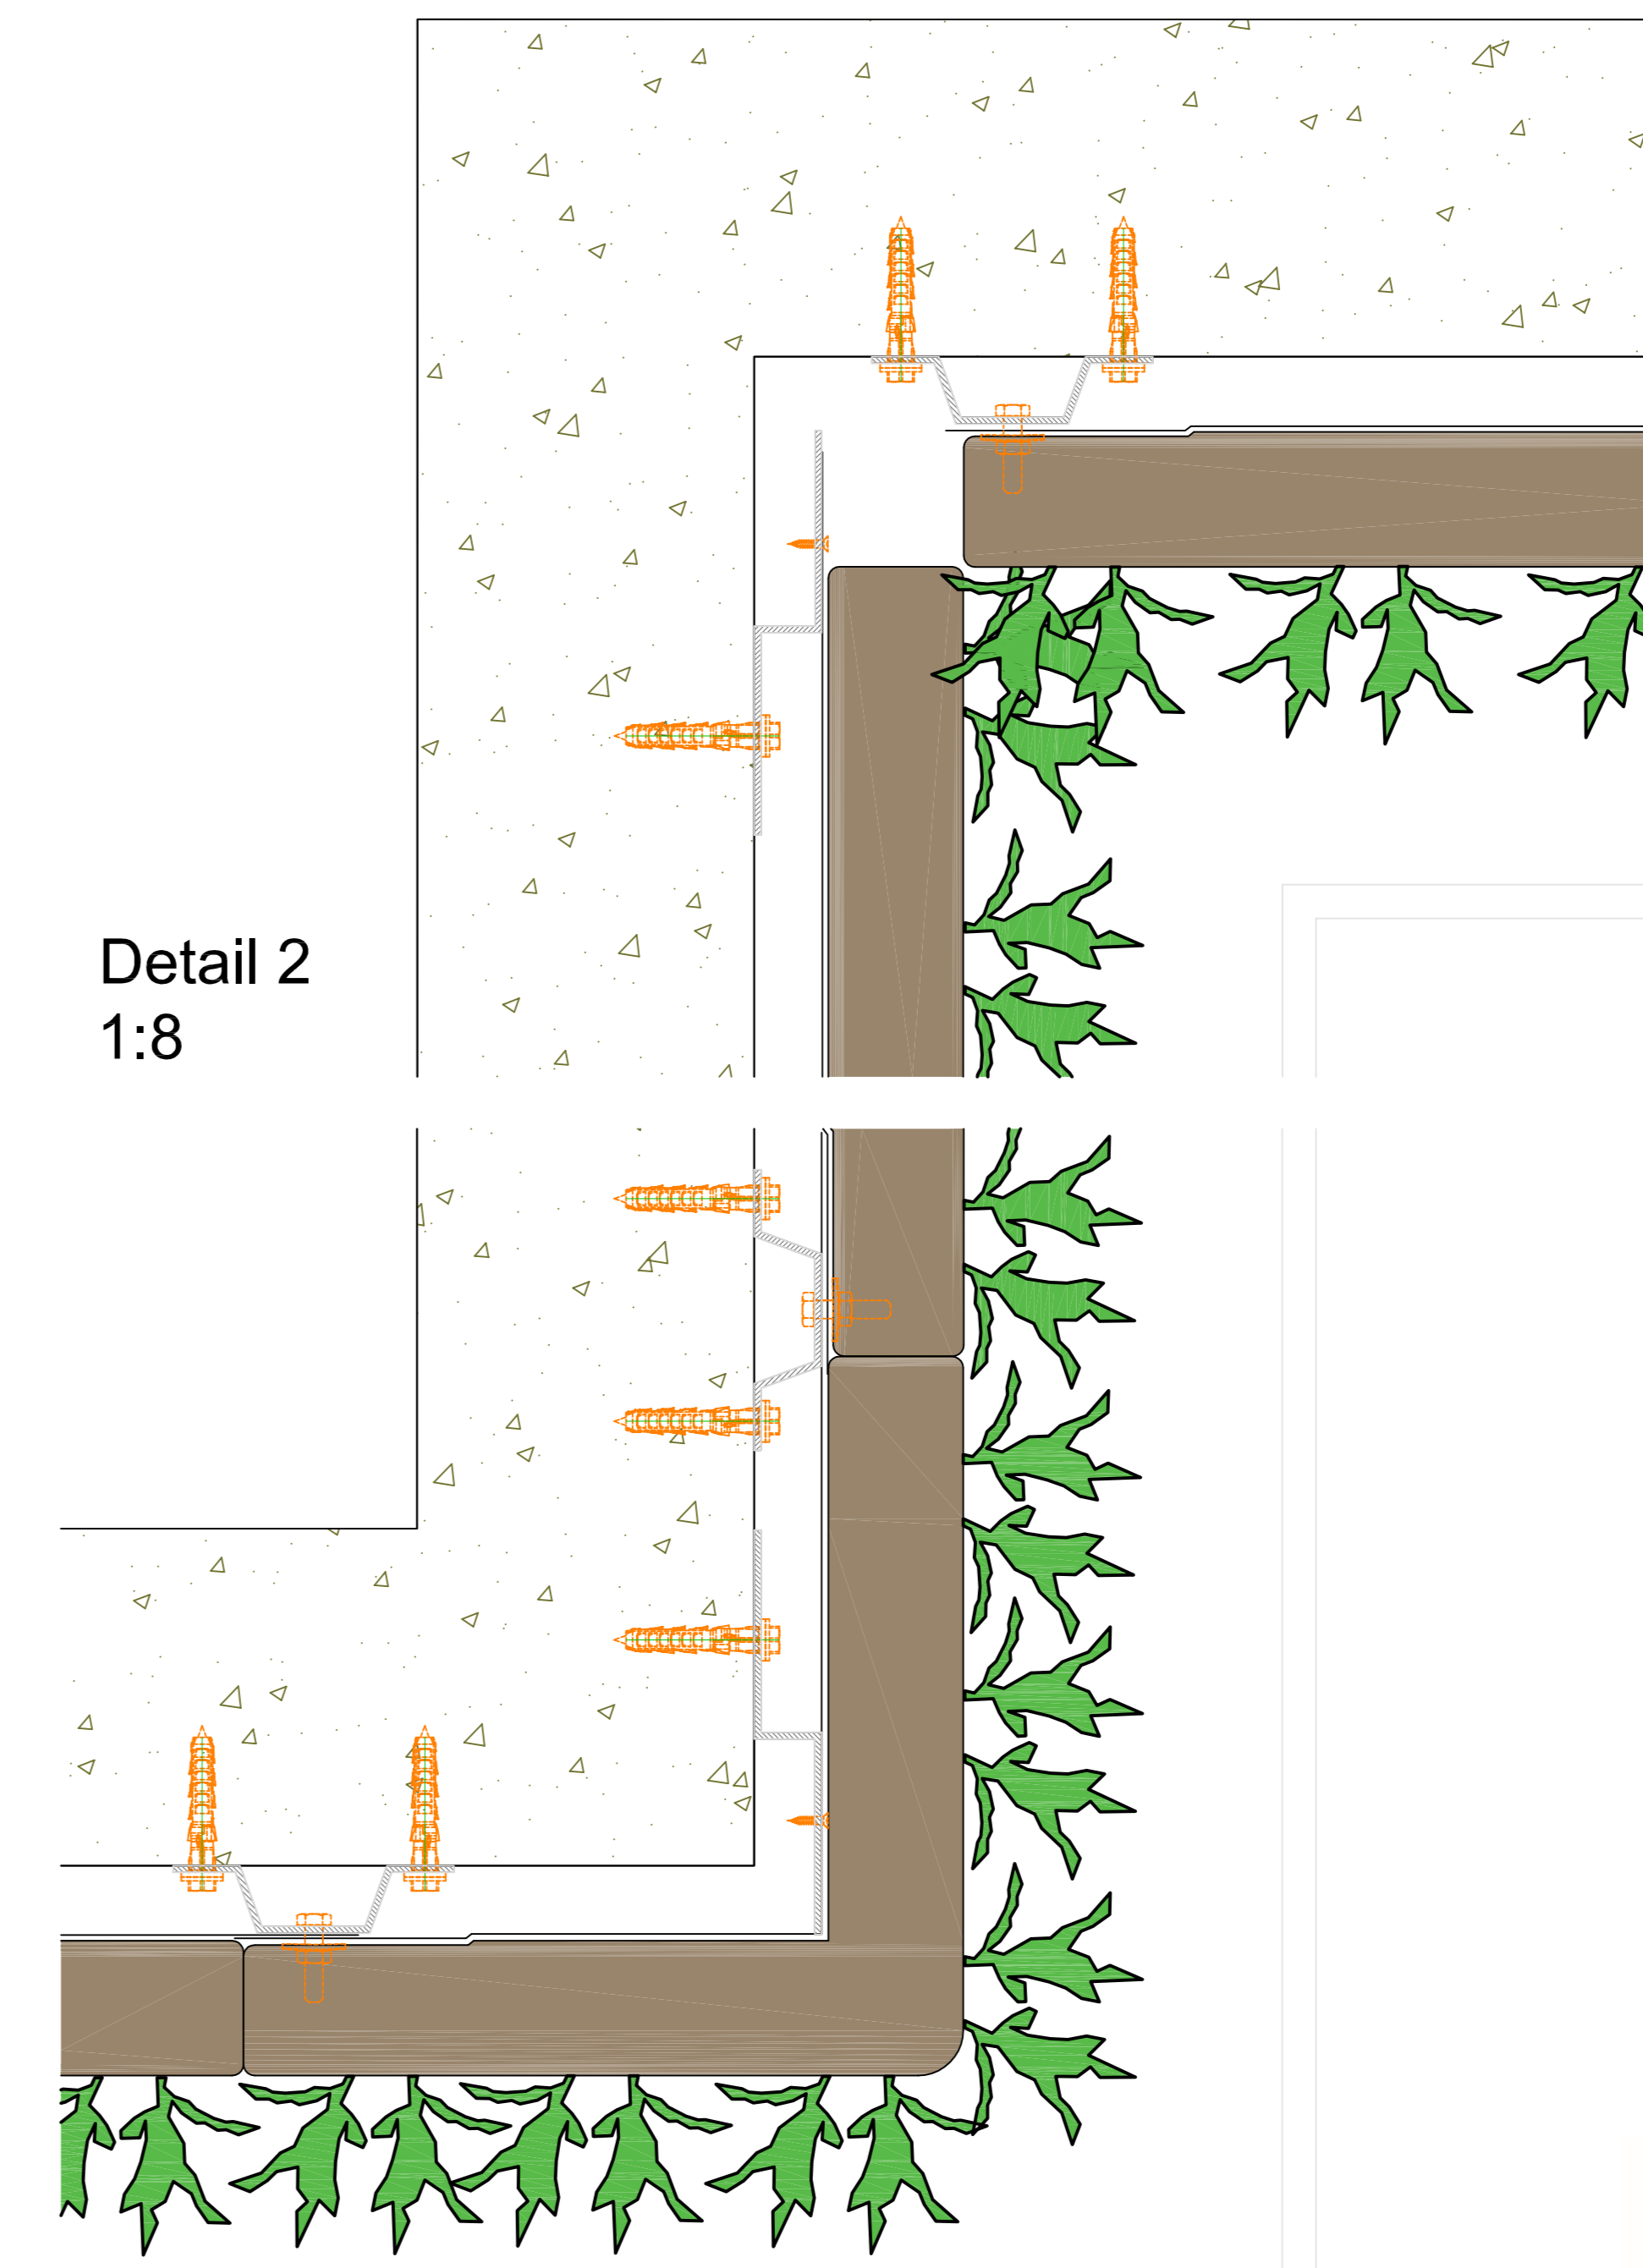

Detail 1
1:8

Cradle to Cradle certified




Max. saturated weight



Web-based irrigation system



Warranty Flexipanel

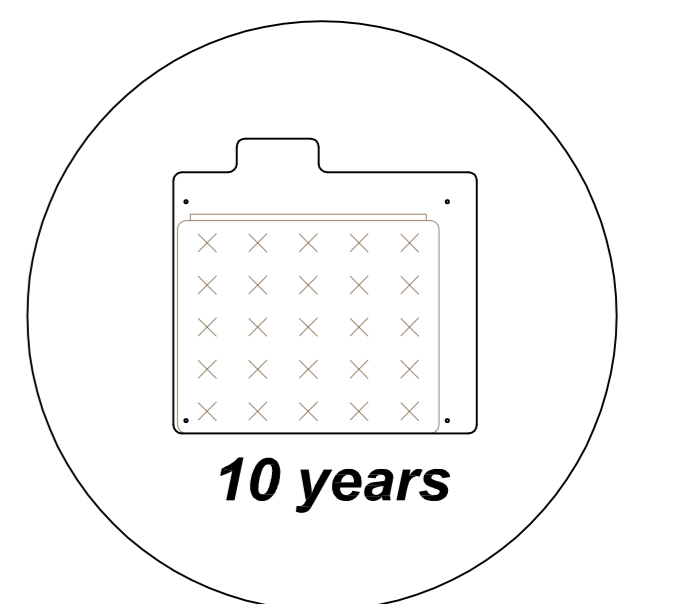

Description
SemperGreenwall
Indoor corner details


Scale
1:20 / 1:8

Size
A3


Date
25/01/2021

Drawing no.
SGWI-S03



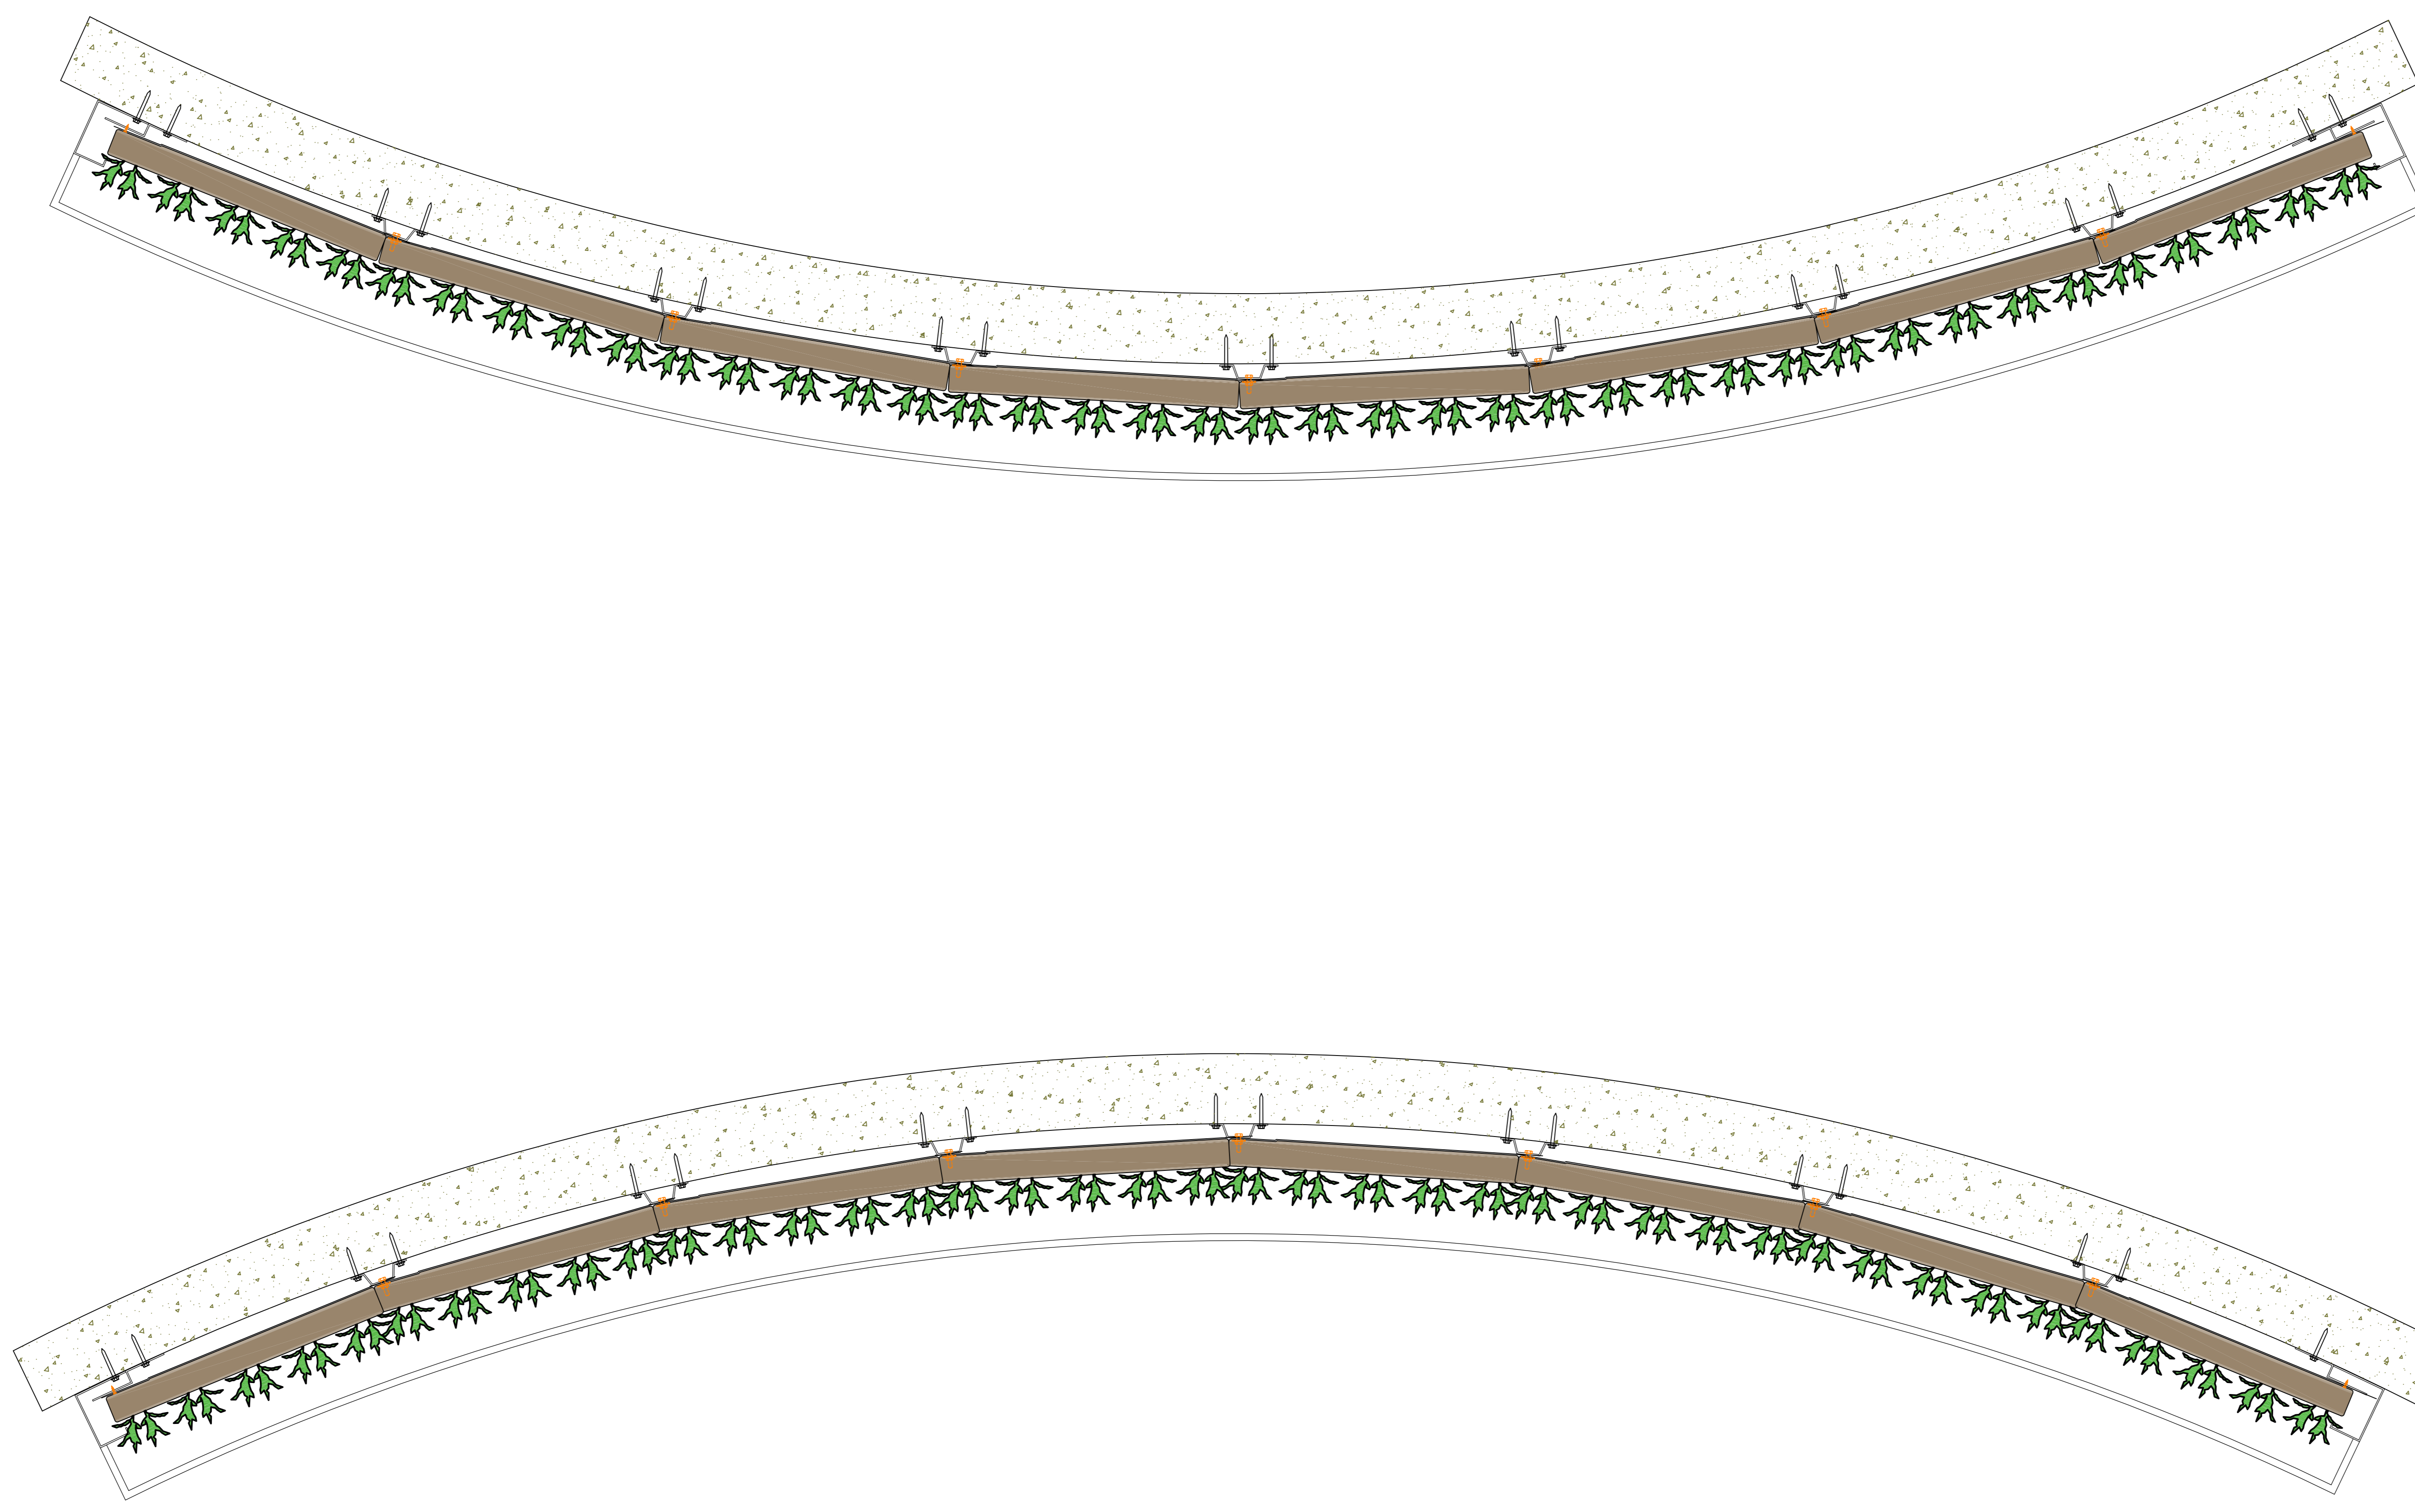

Cradle to Cradle certified

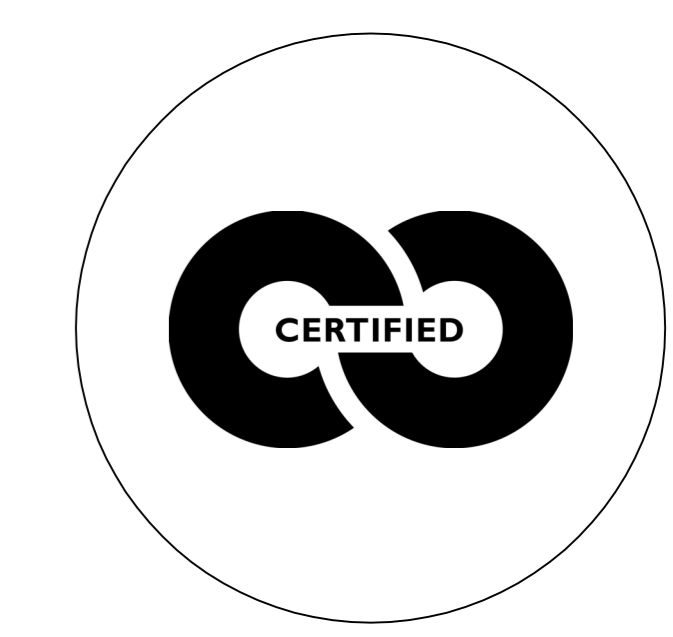


Max. saturated weight



Web-based irrigation system



Warranty Flexipanel

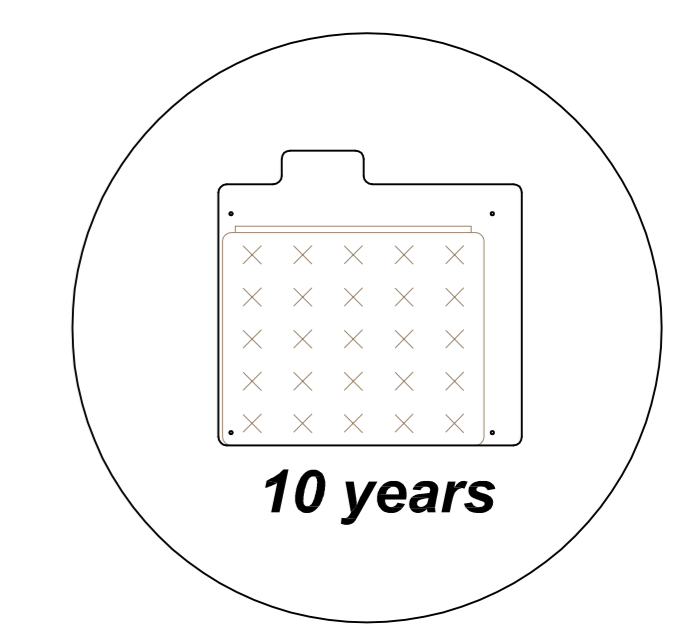

Description
SemperGreenwall
Indoor curved wall

Scale
1:20

Size
A3

Date
25/01/2021

Drawing no.
SGWI-S04