




5080

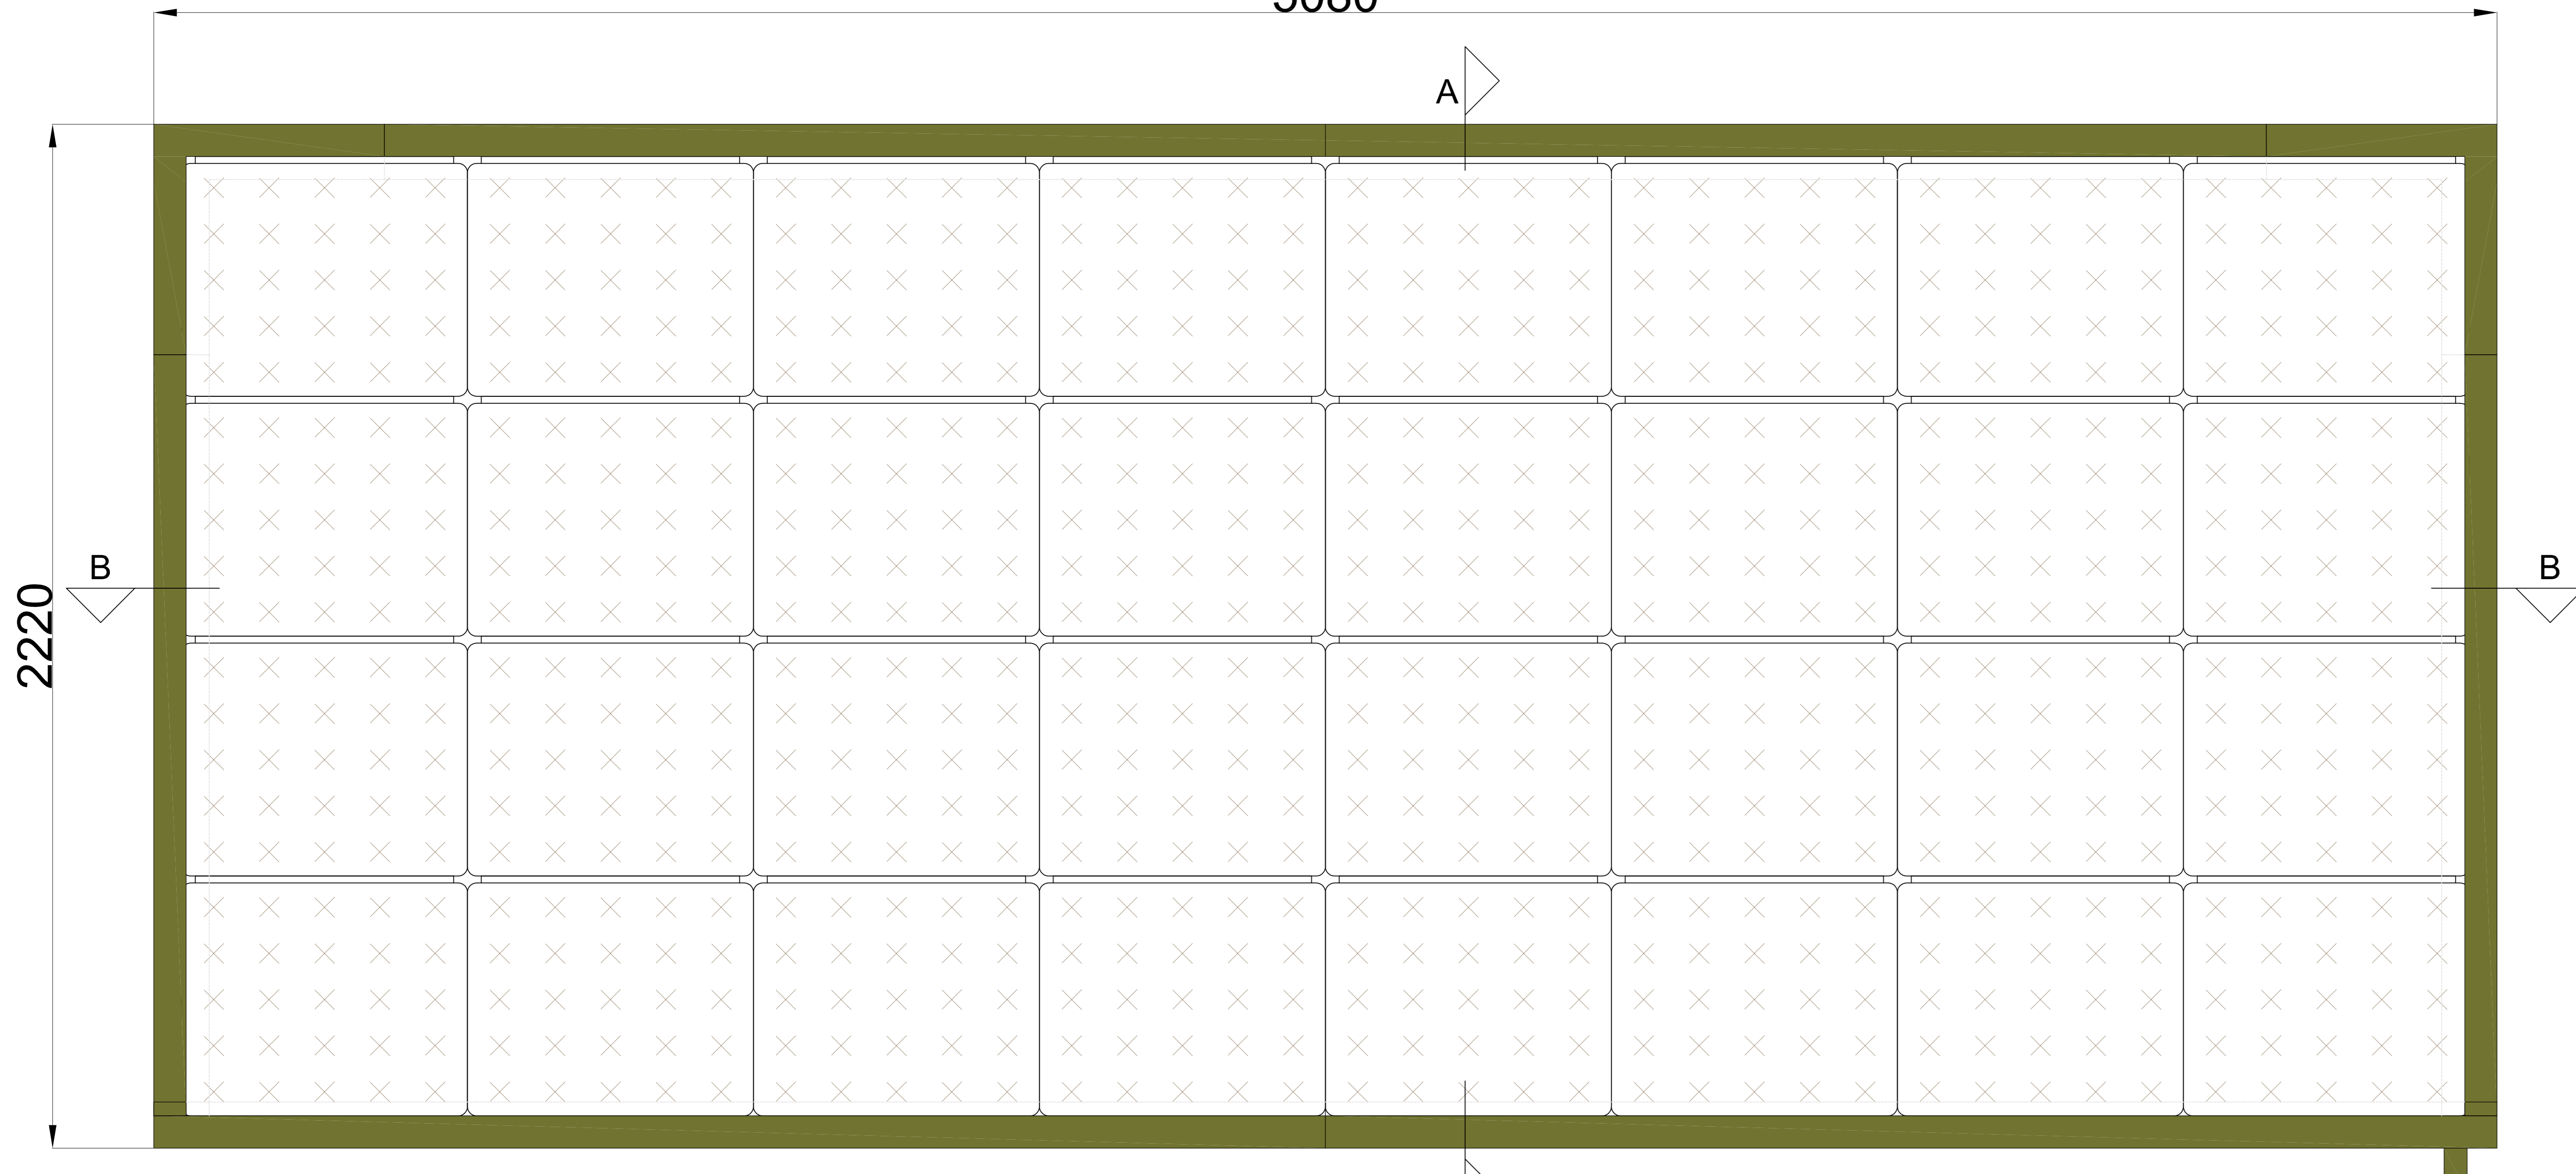

Front view

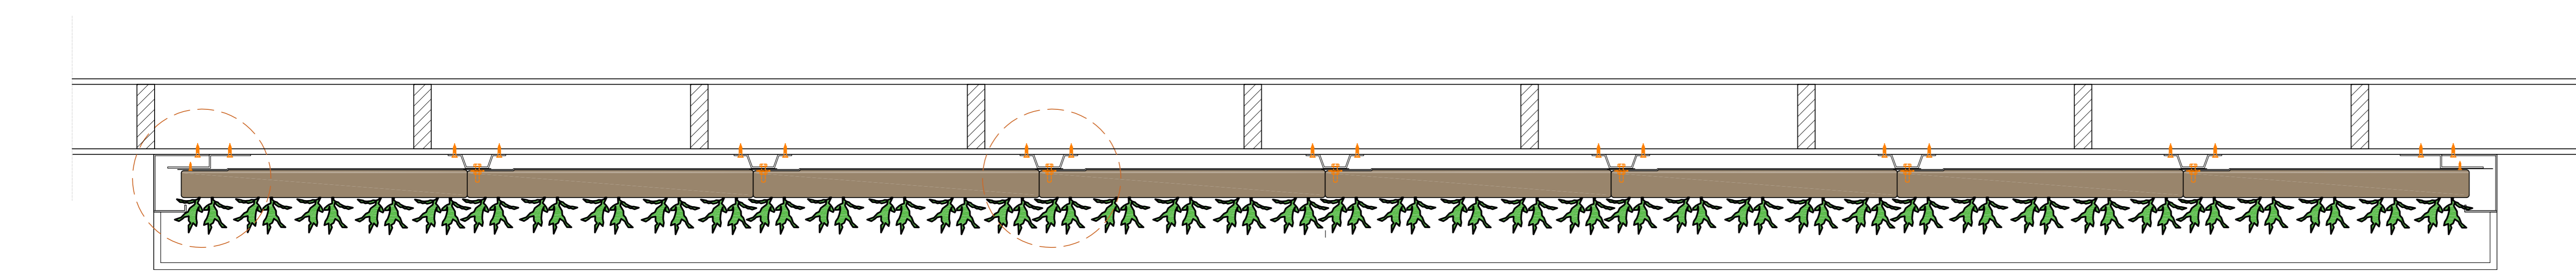

Section B-B

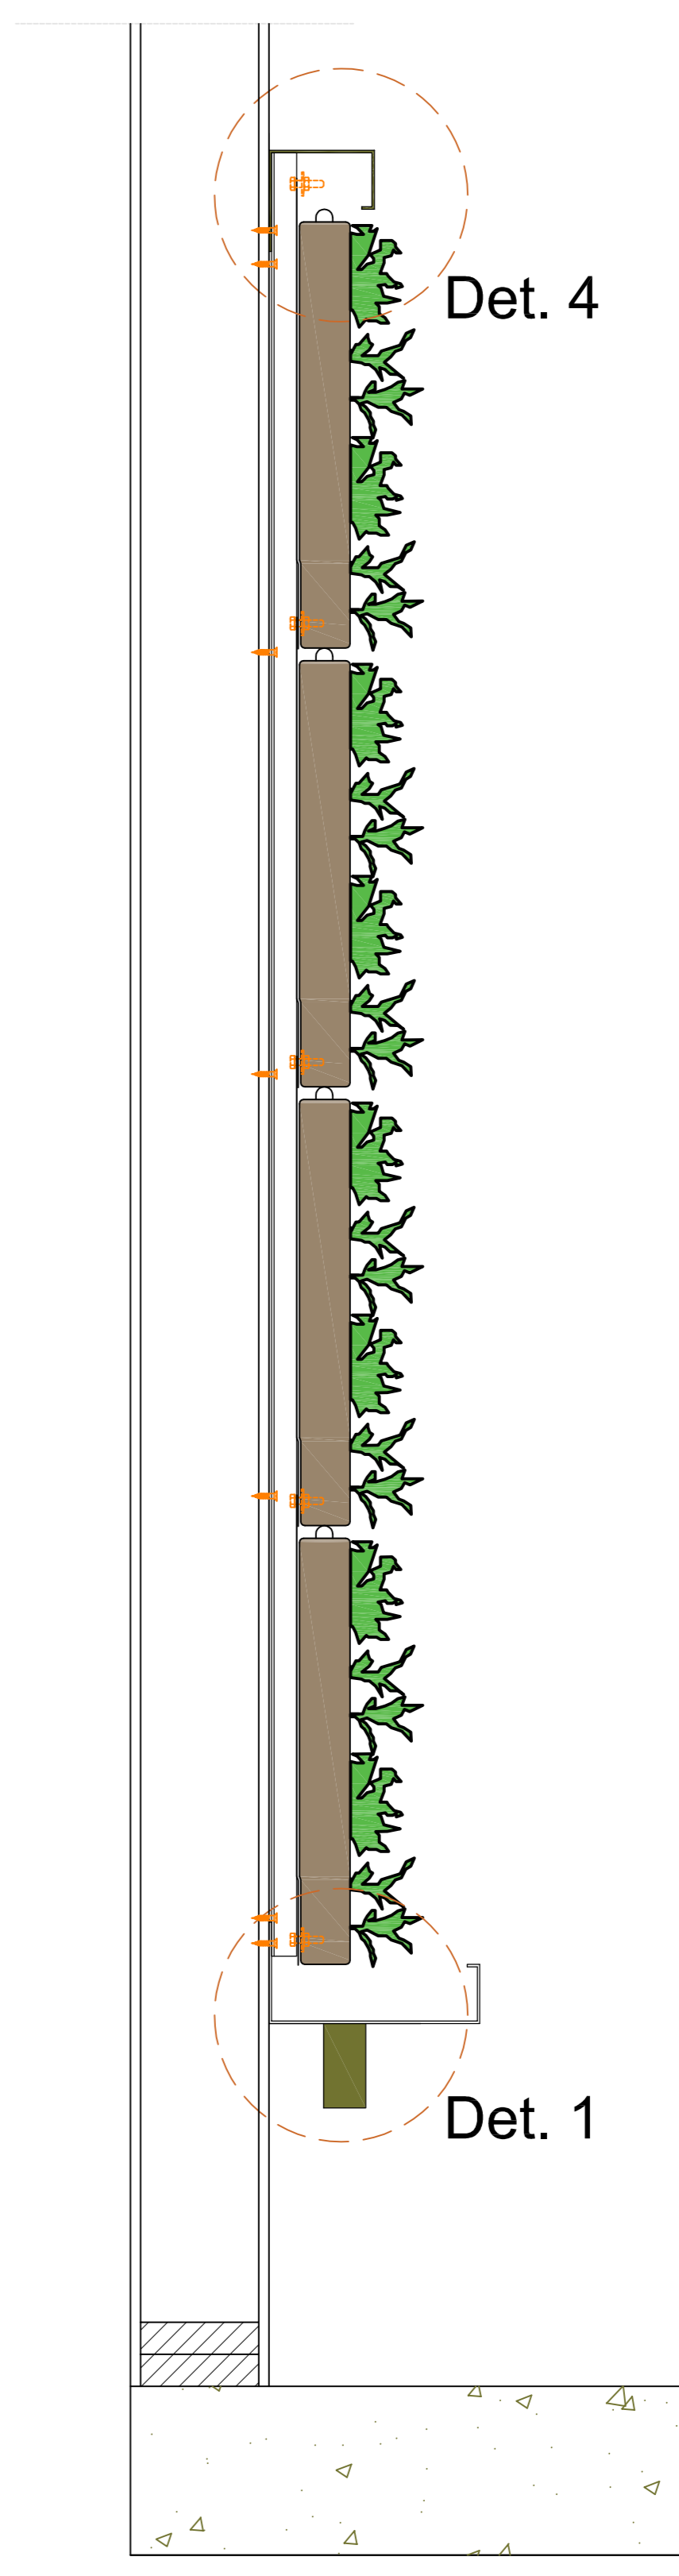

Section A-A

Cradle to Cradle certified





Max. saturated weight




Web-based irrigation system




Warranty Flexipanel

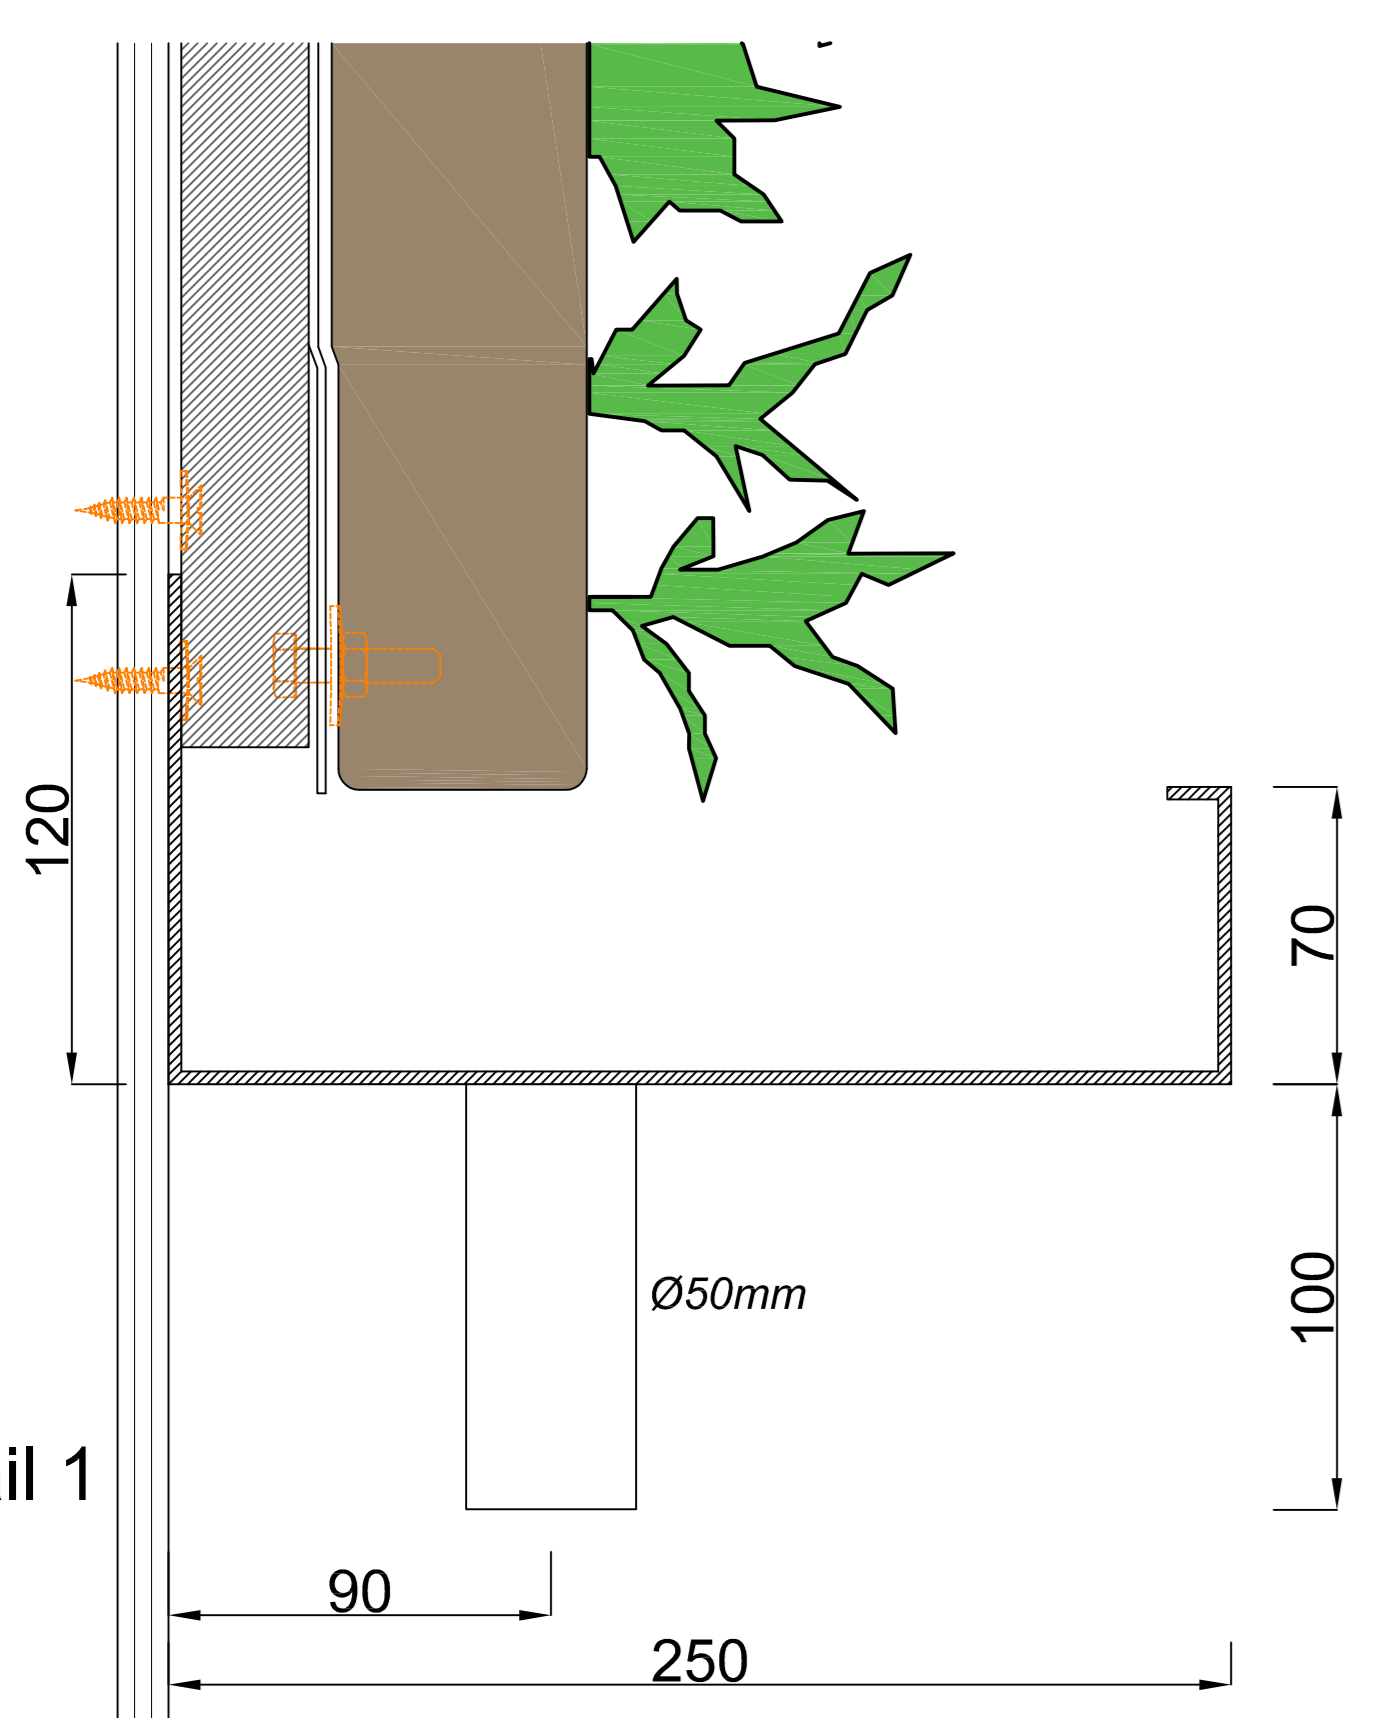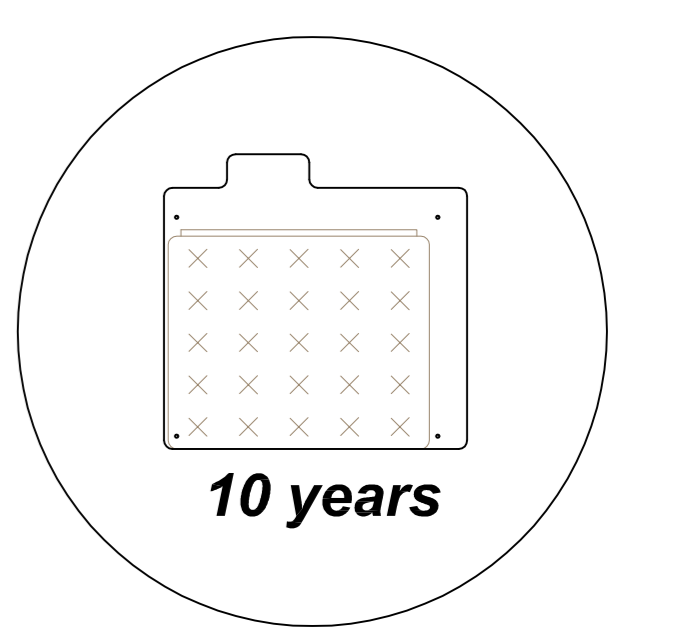


Detail 1
1:5

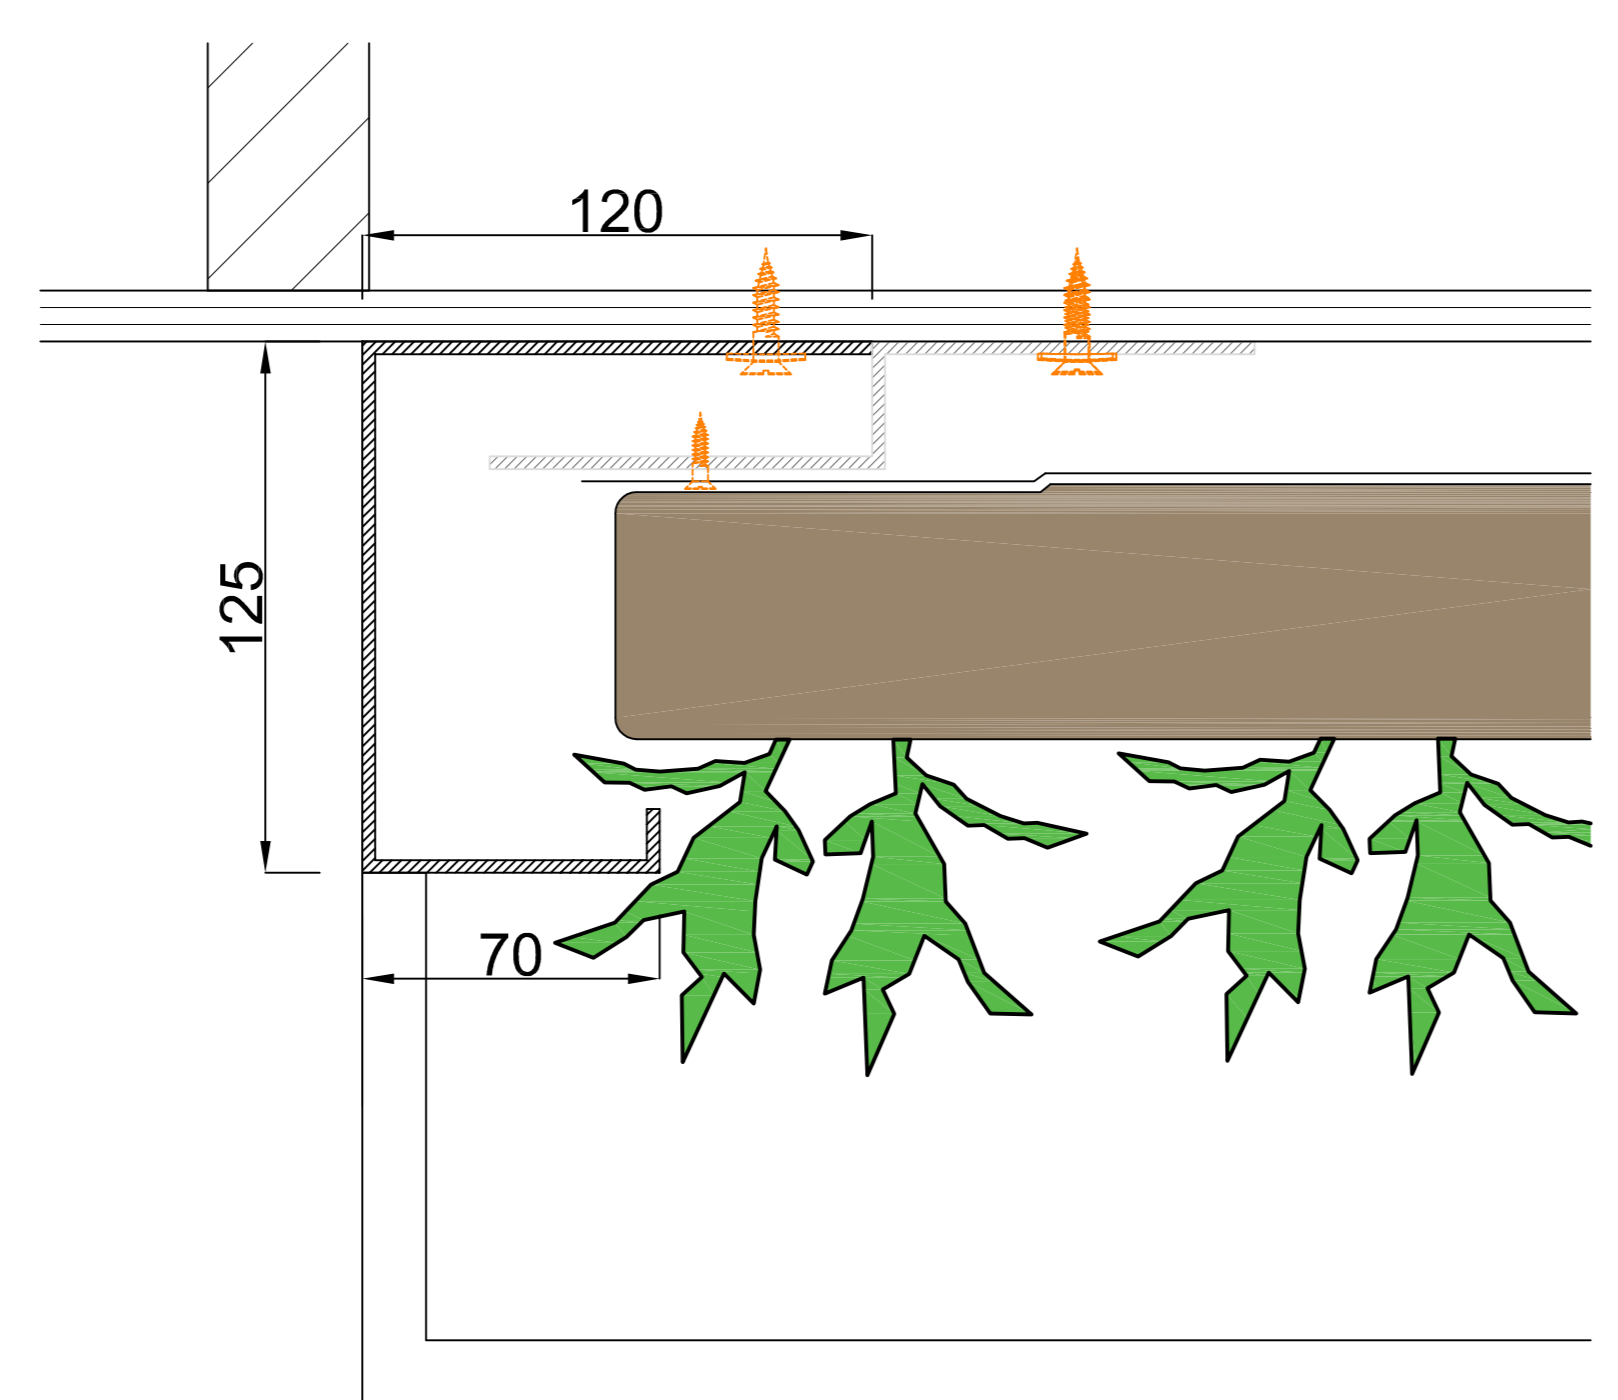

Detail 2
1:5

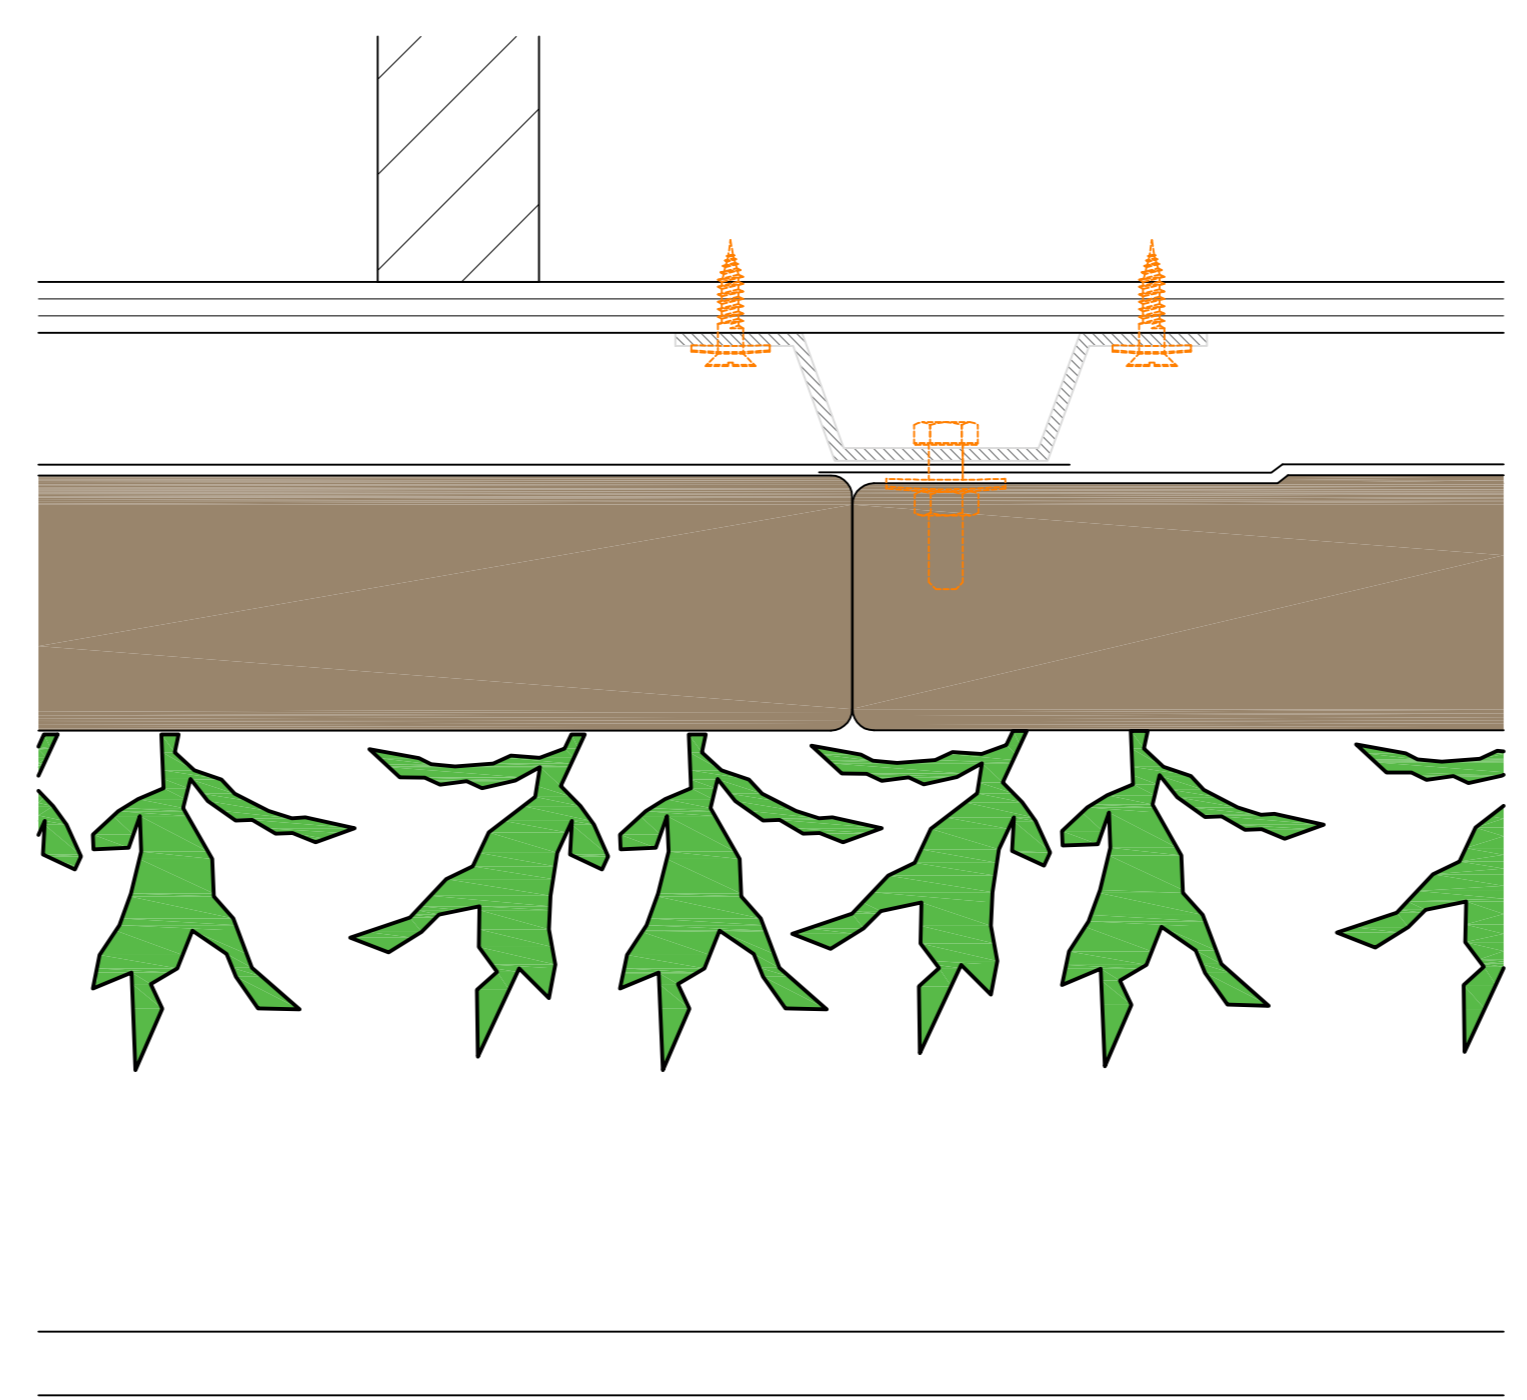

Detail 3
1:5

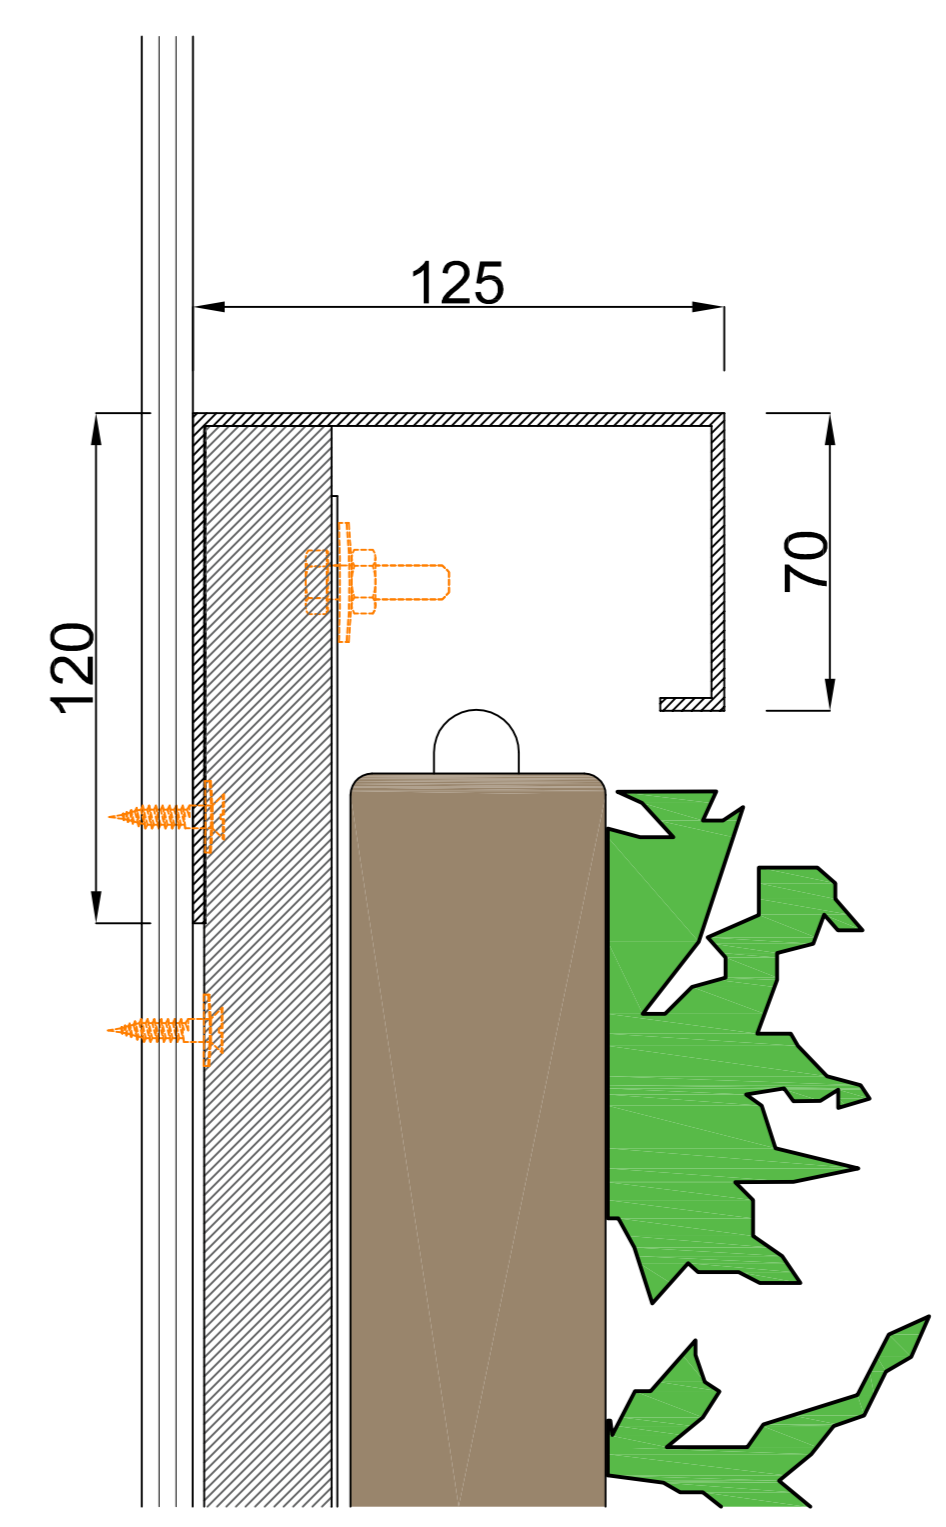

Detail 4
1:5

Description
SemperGreenwall
Indoor







Scale
1:20 / 1:5

Size
A3

Date
25/01/2021

Drawing no.
SGWI-H01



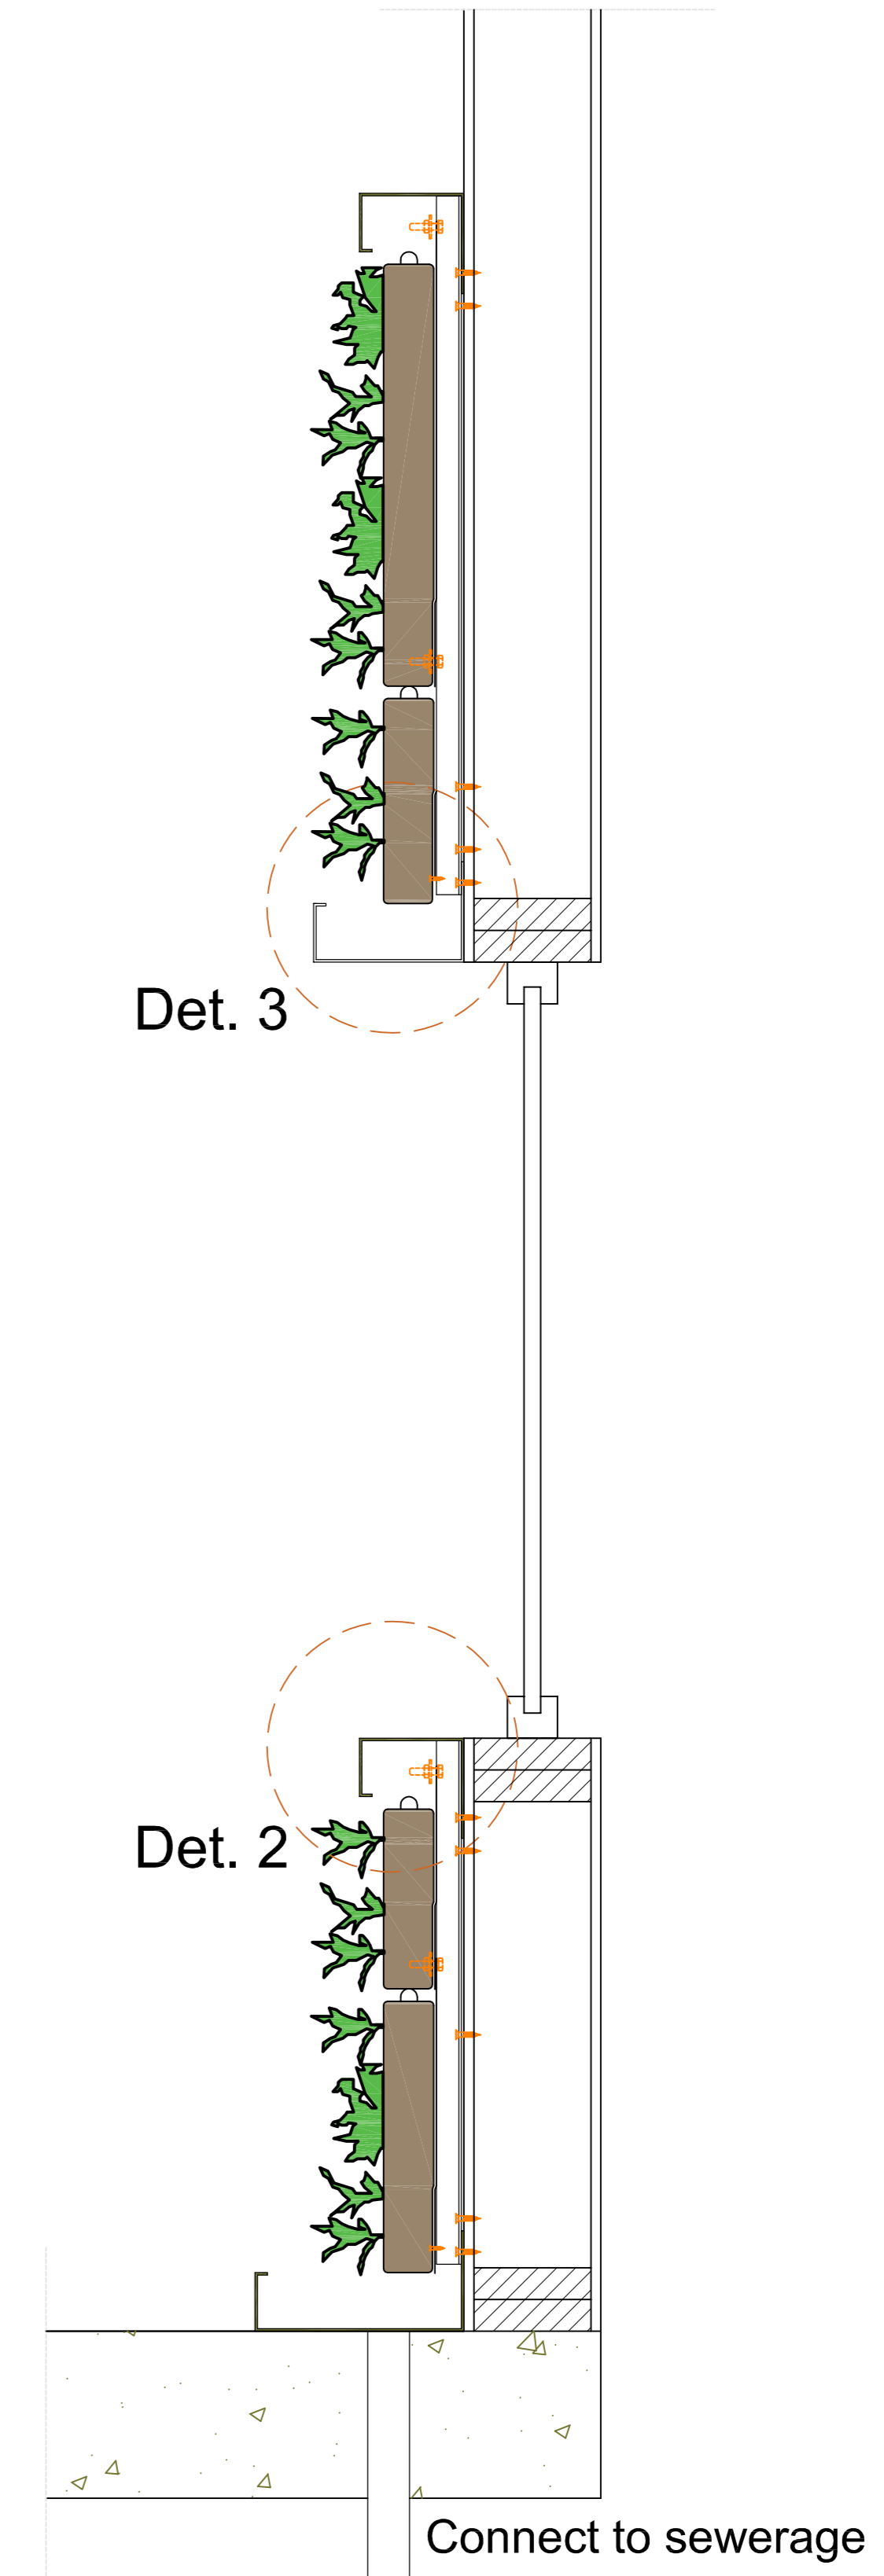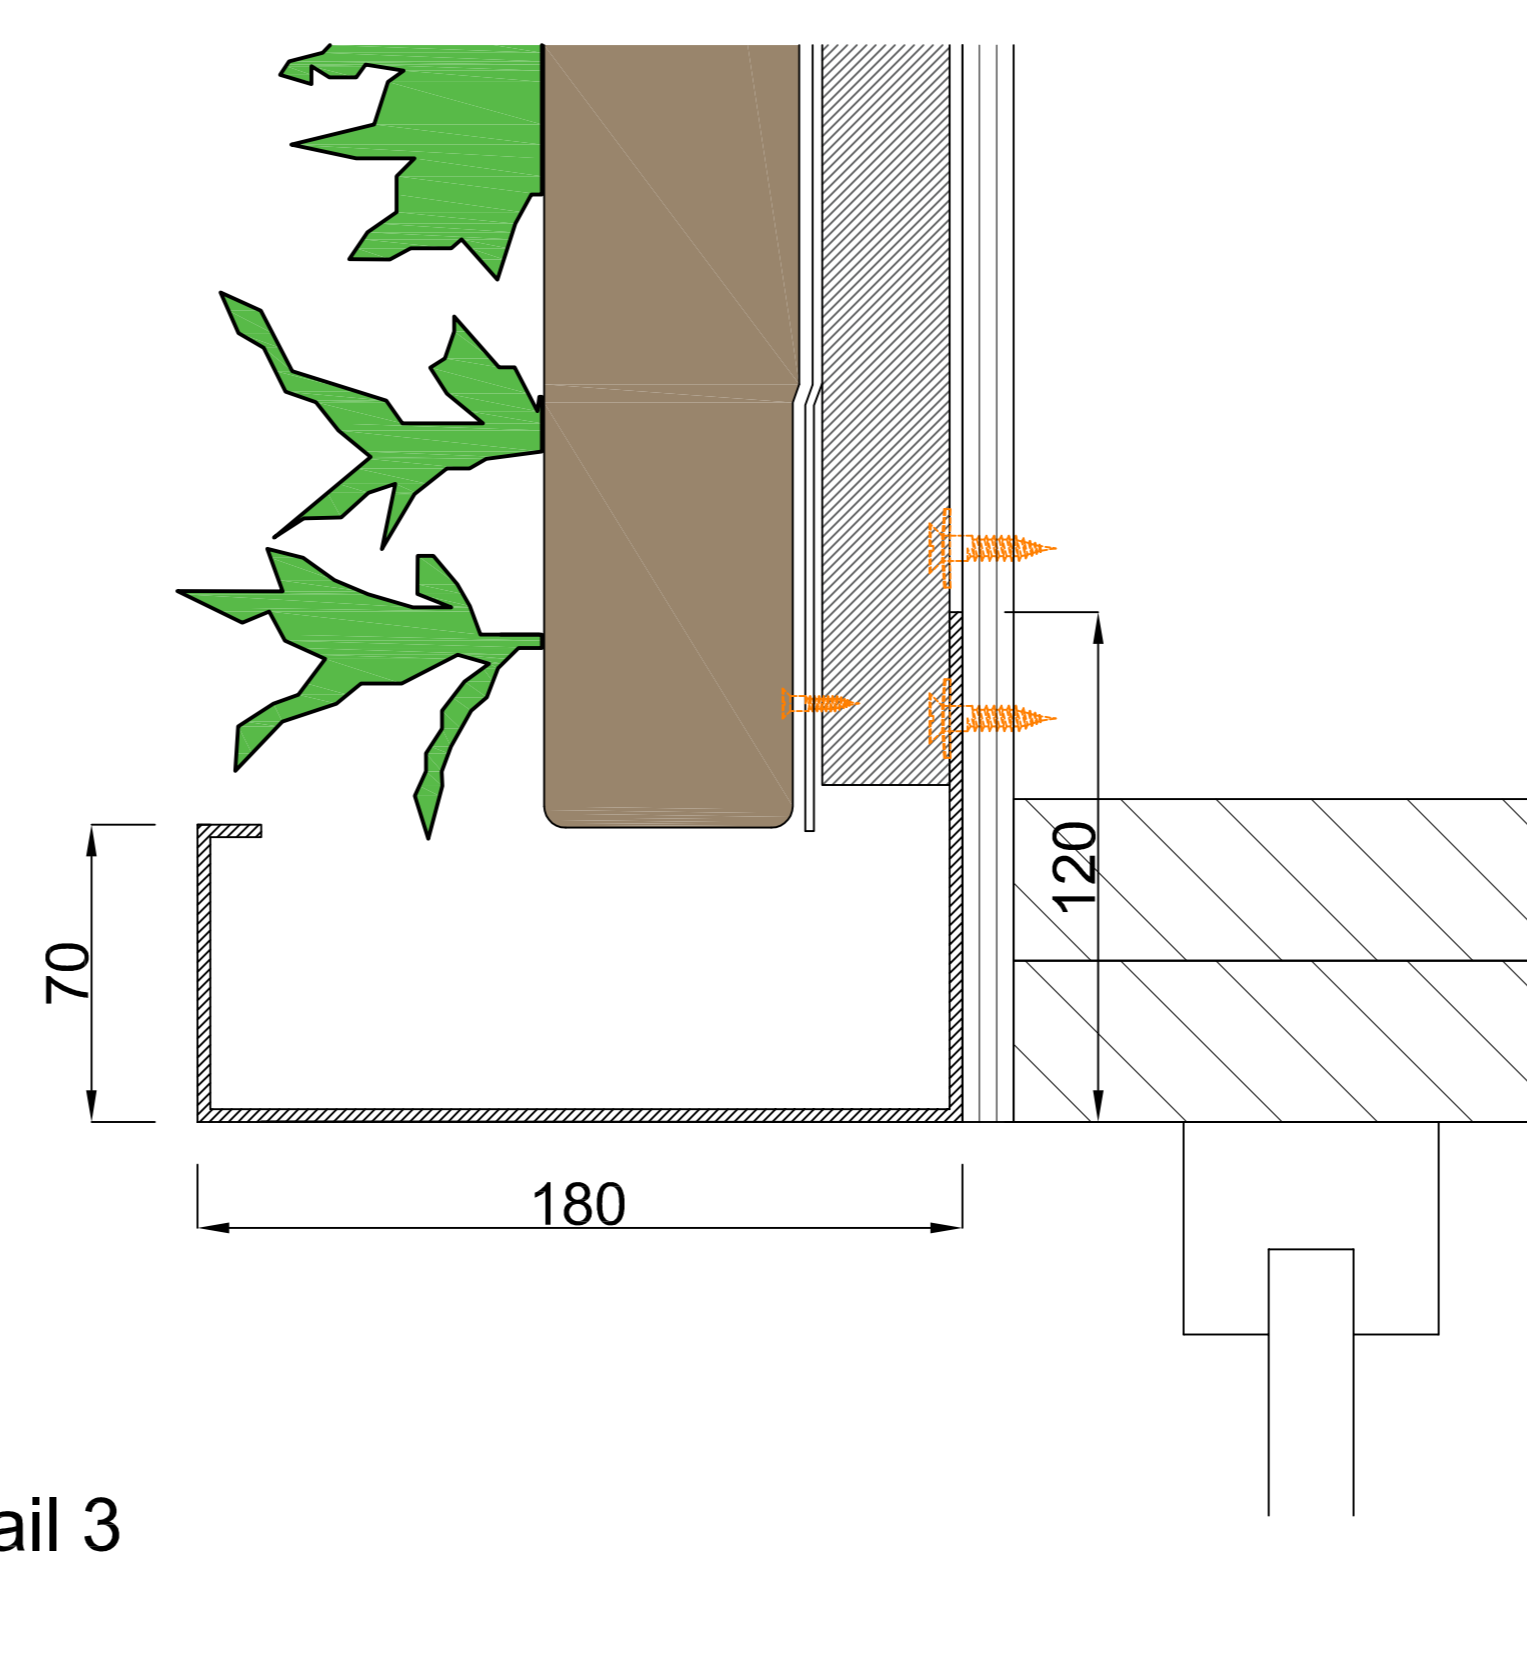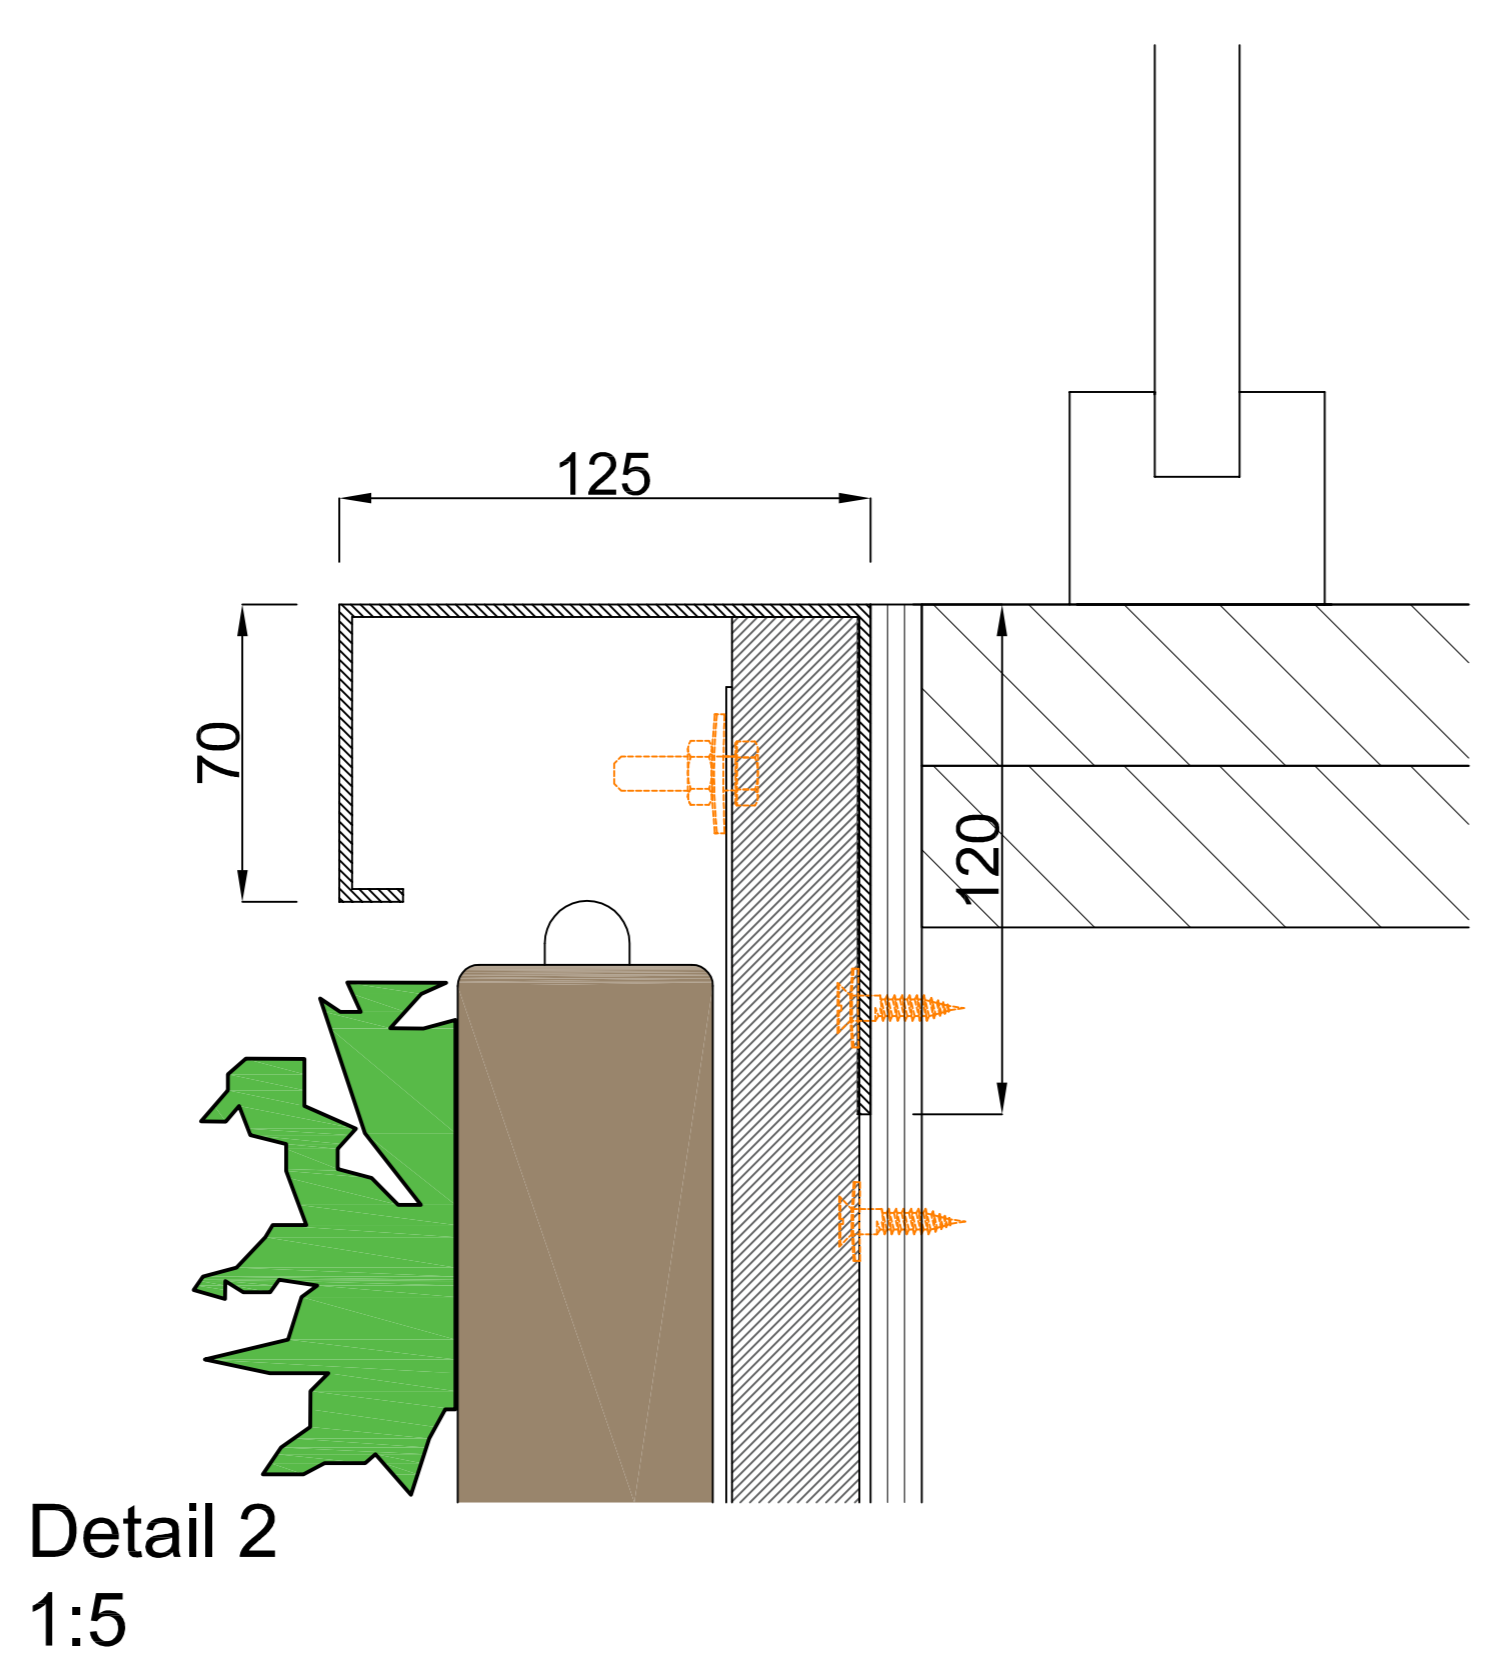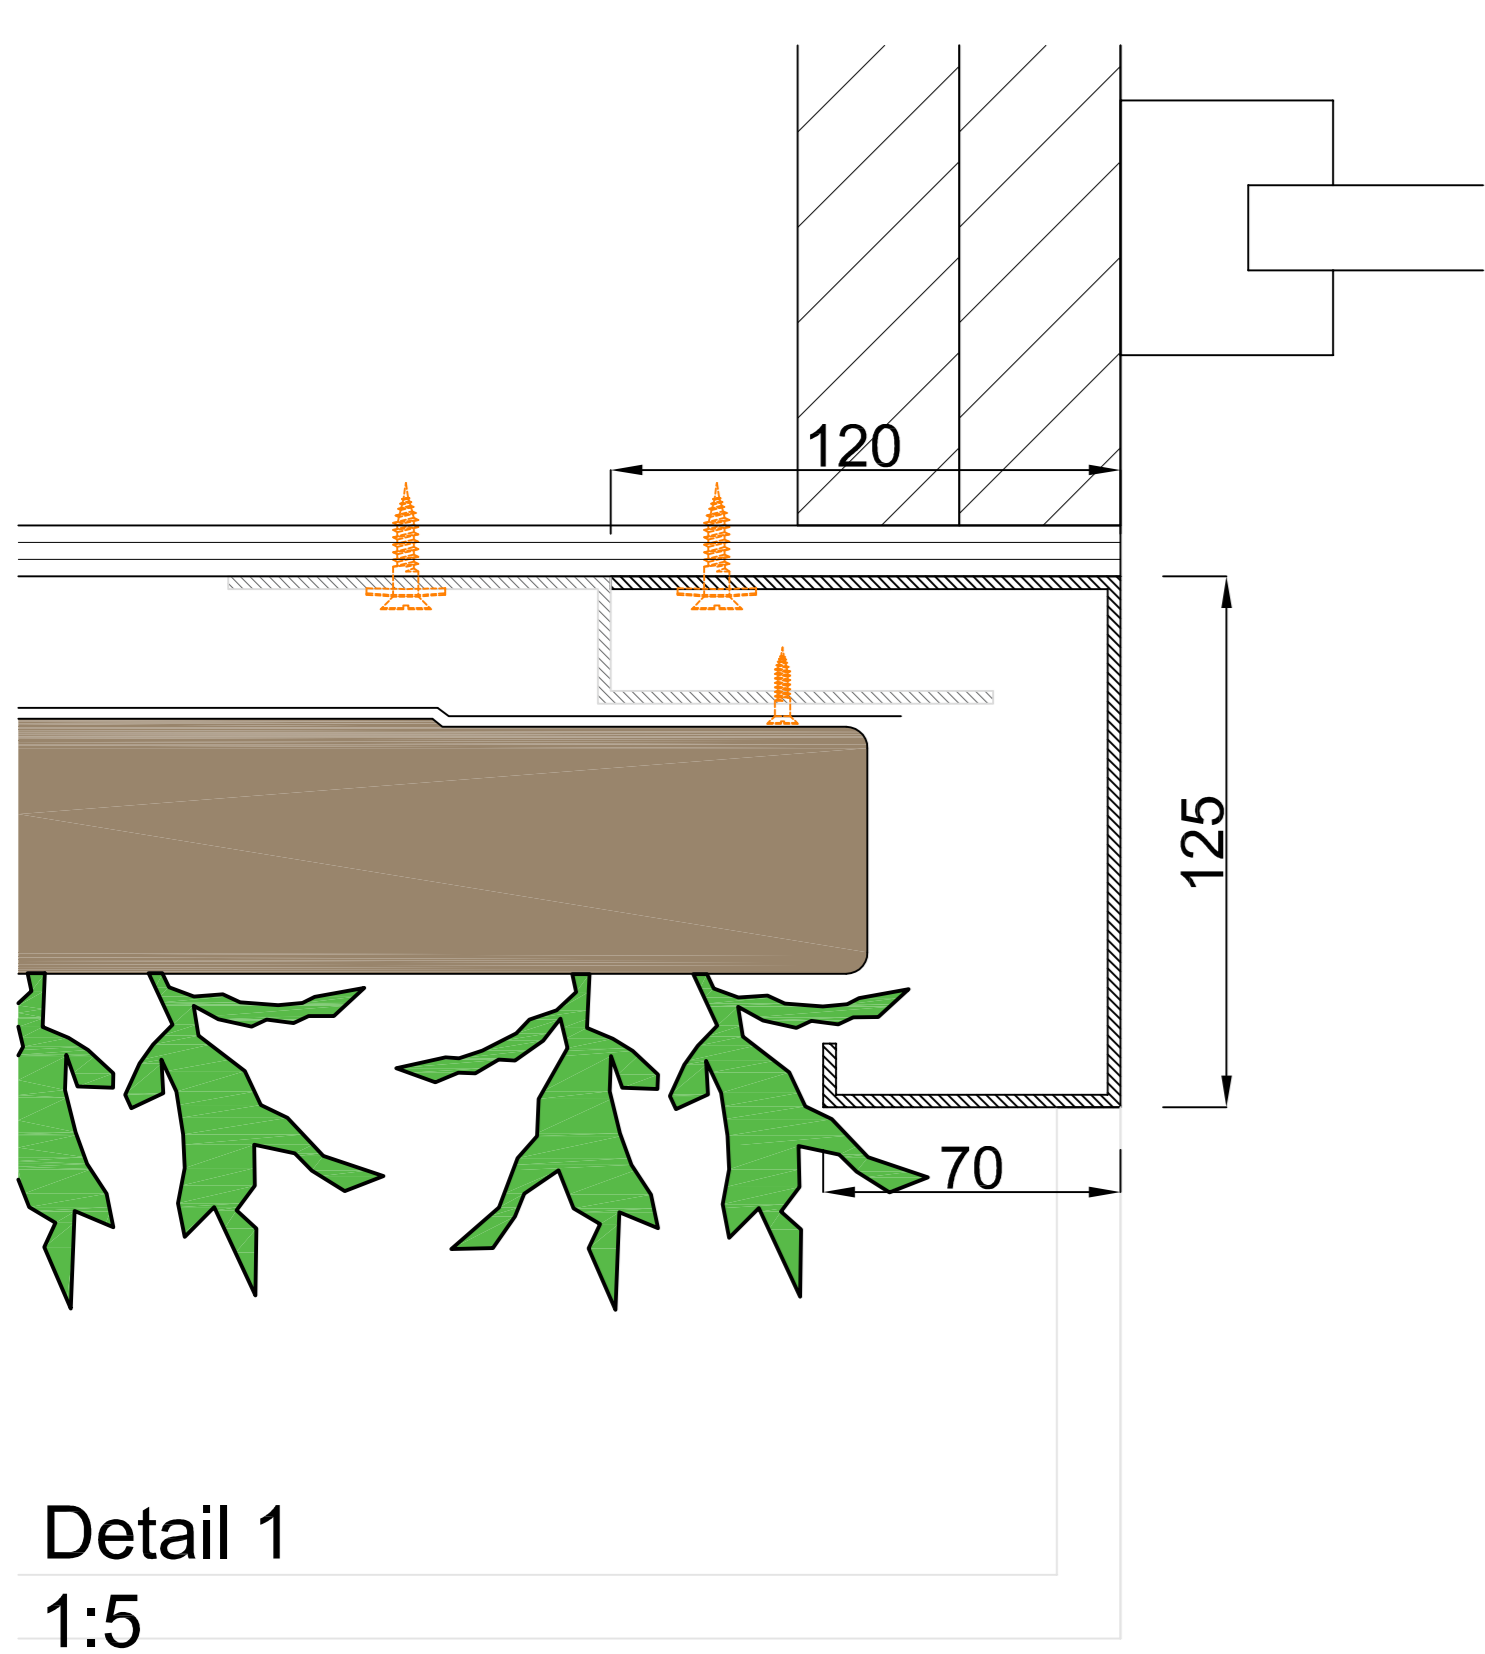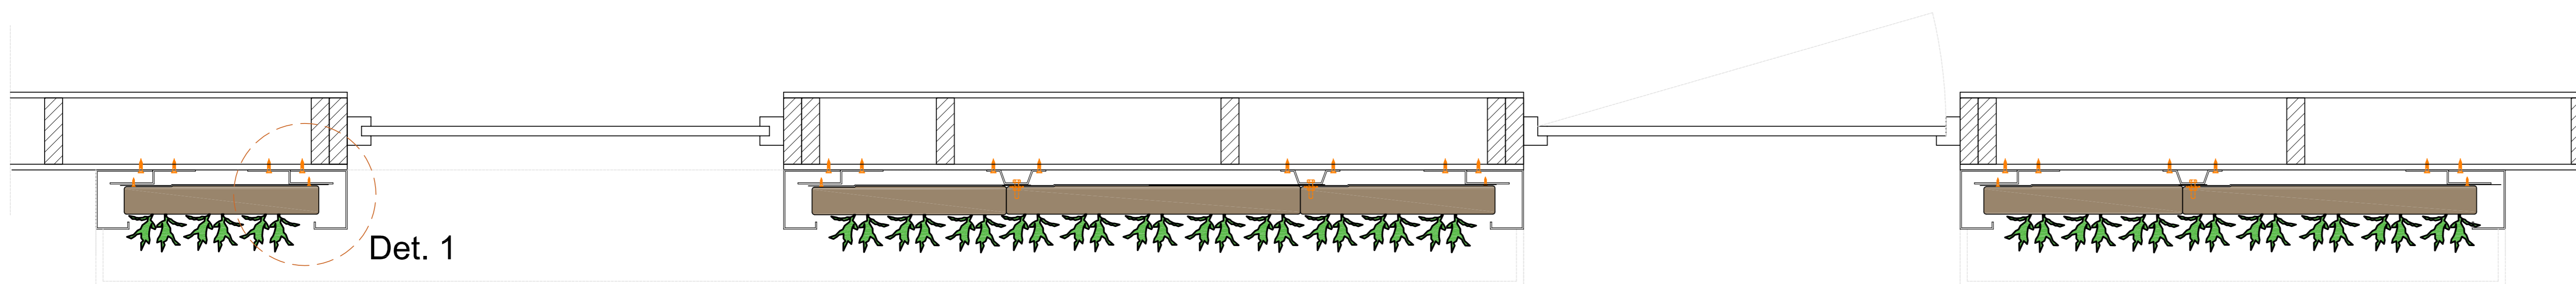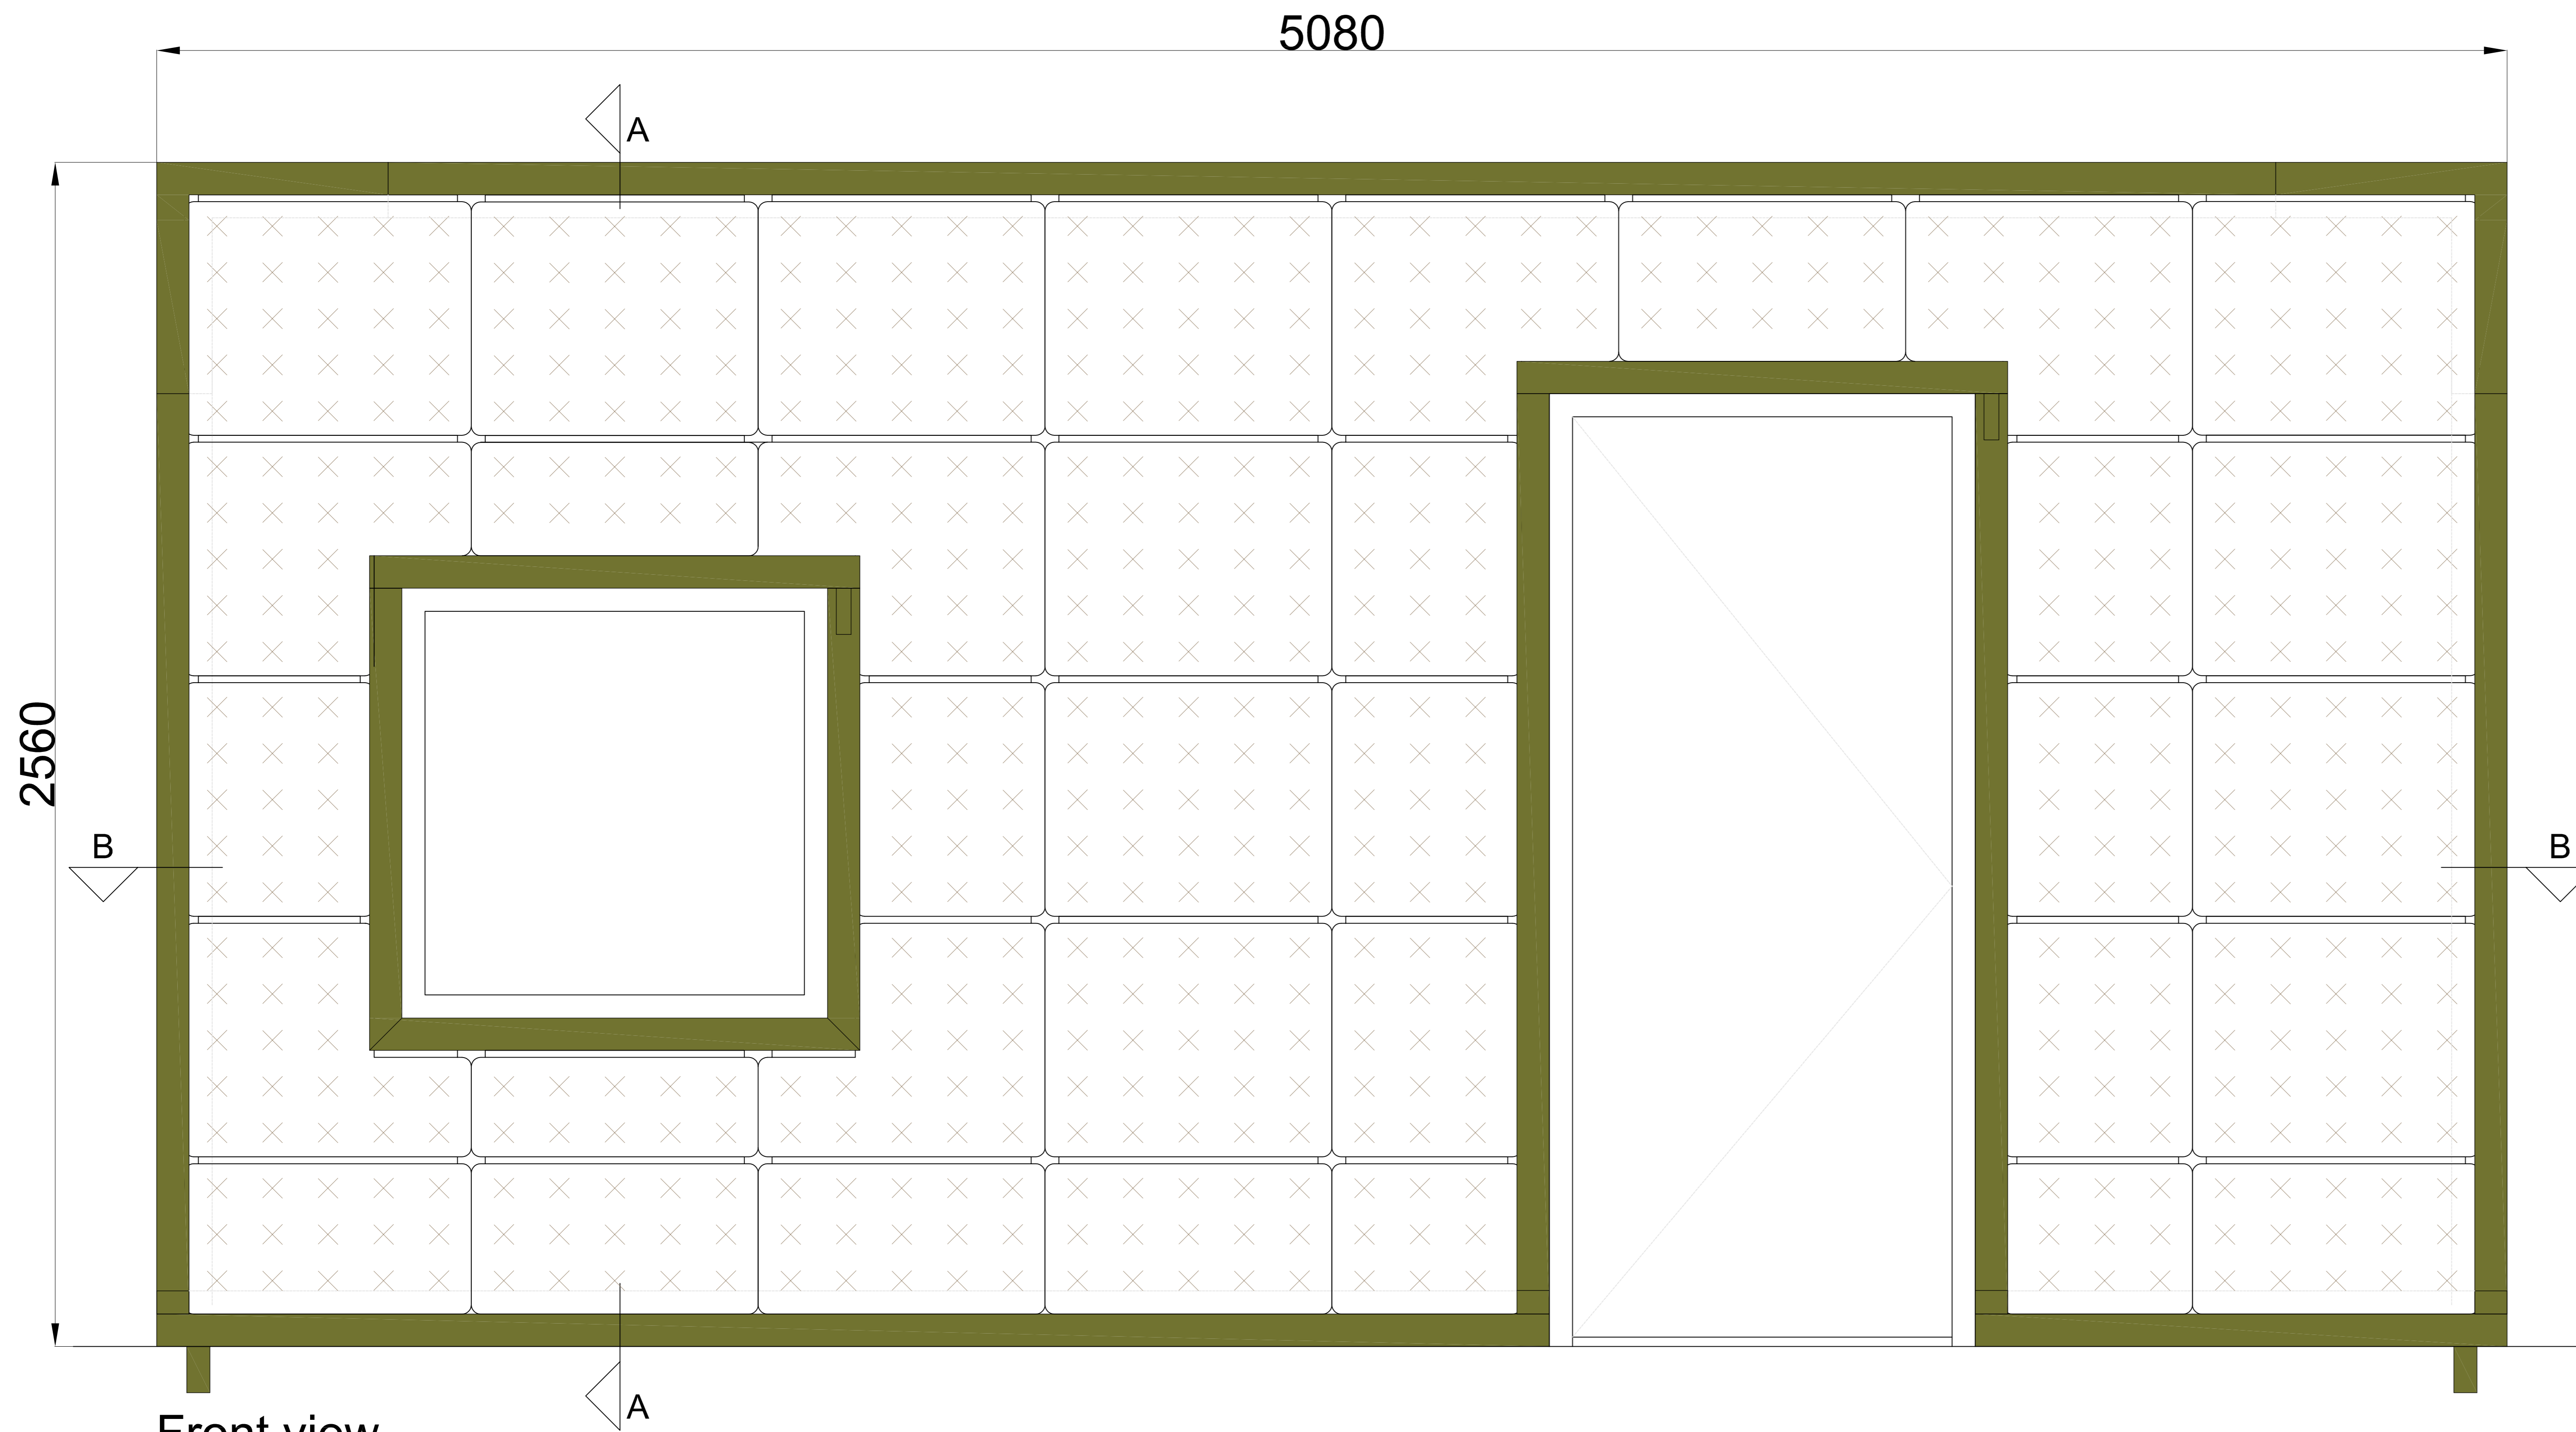

Cradle to Cradle certified




Max. saturated weight



Web-based irrigation system



Warranty Flexipanel

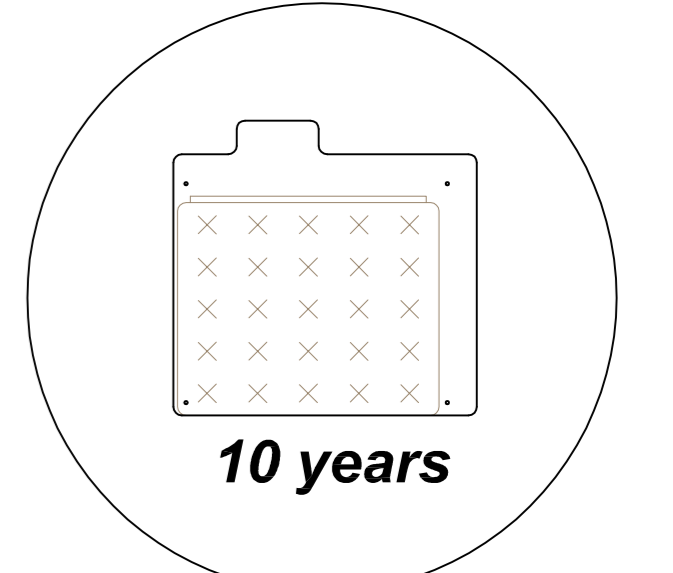

Description
SemperGreenwall
Indoor window/door details



Scale
1:20 / 1:5

Size
A3

Date
25/01/2021



Drawing no.
SGWI-H02



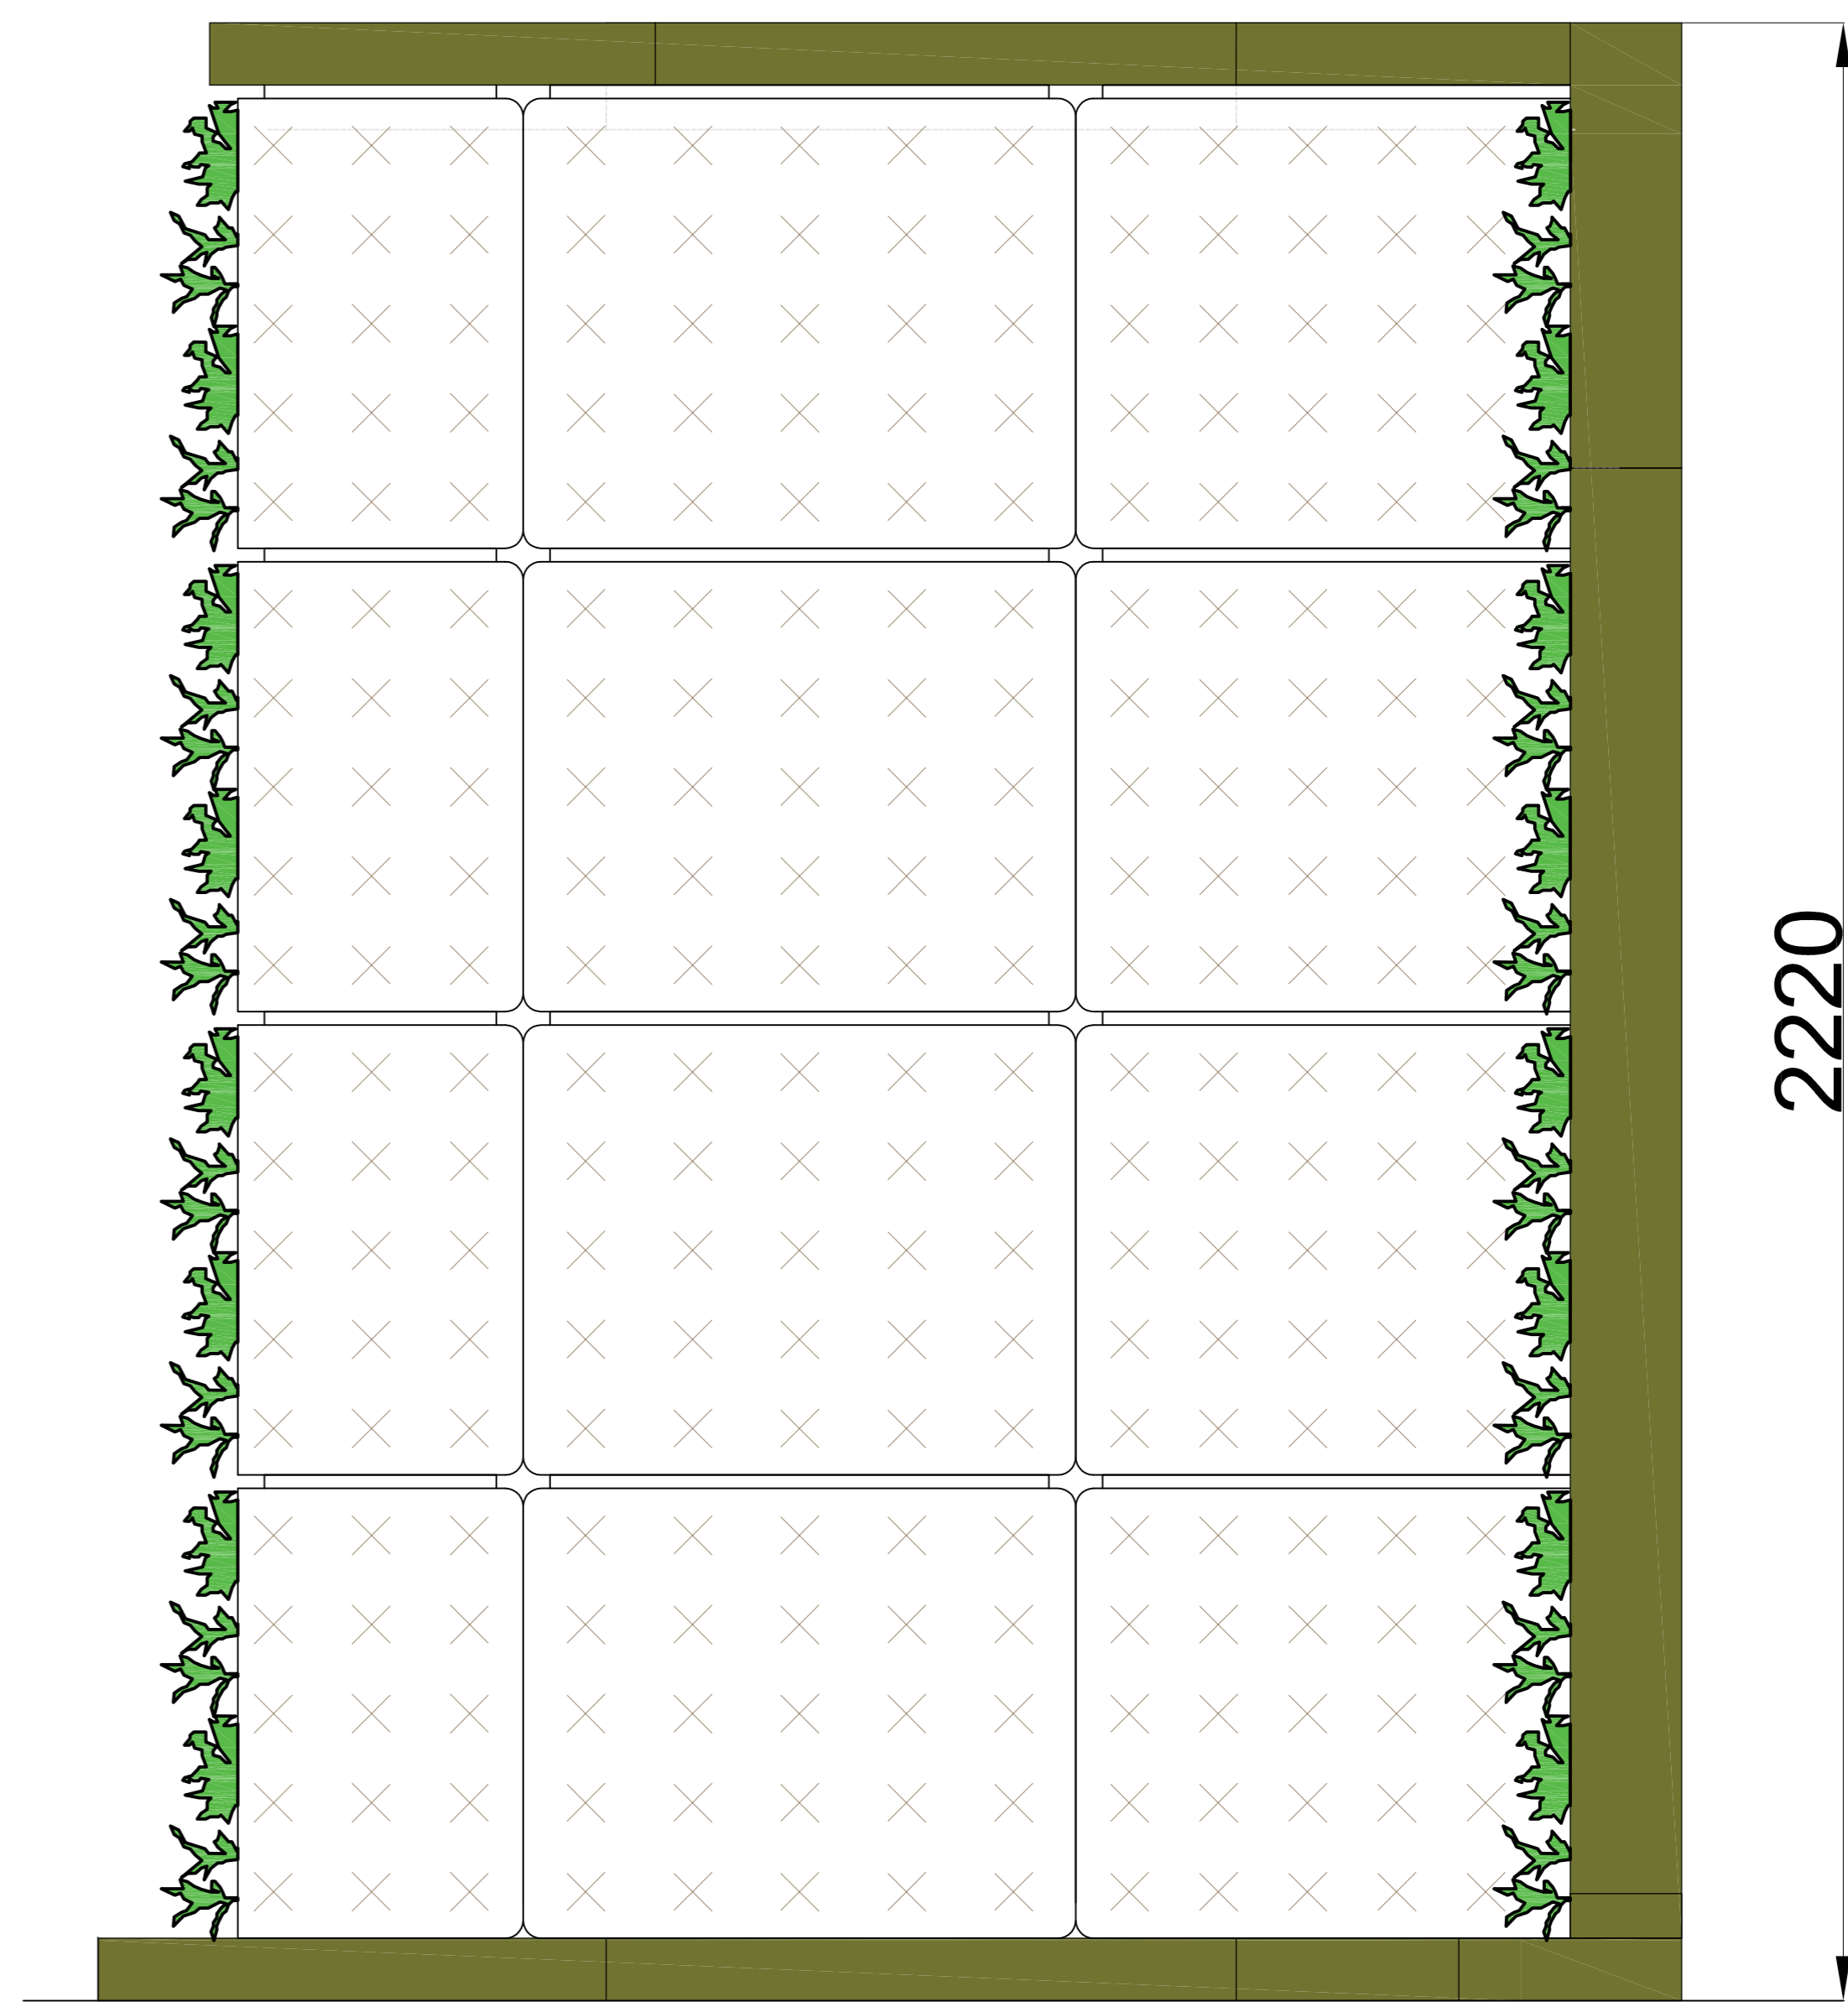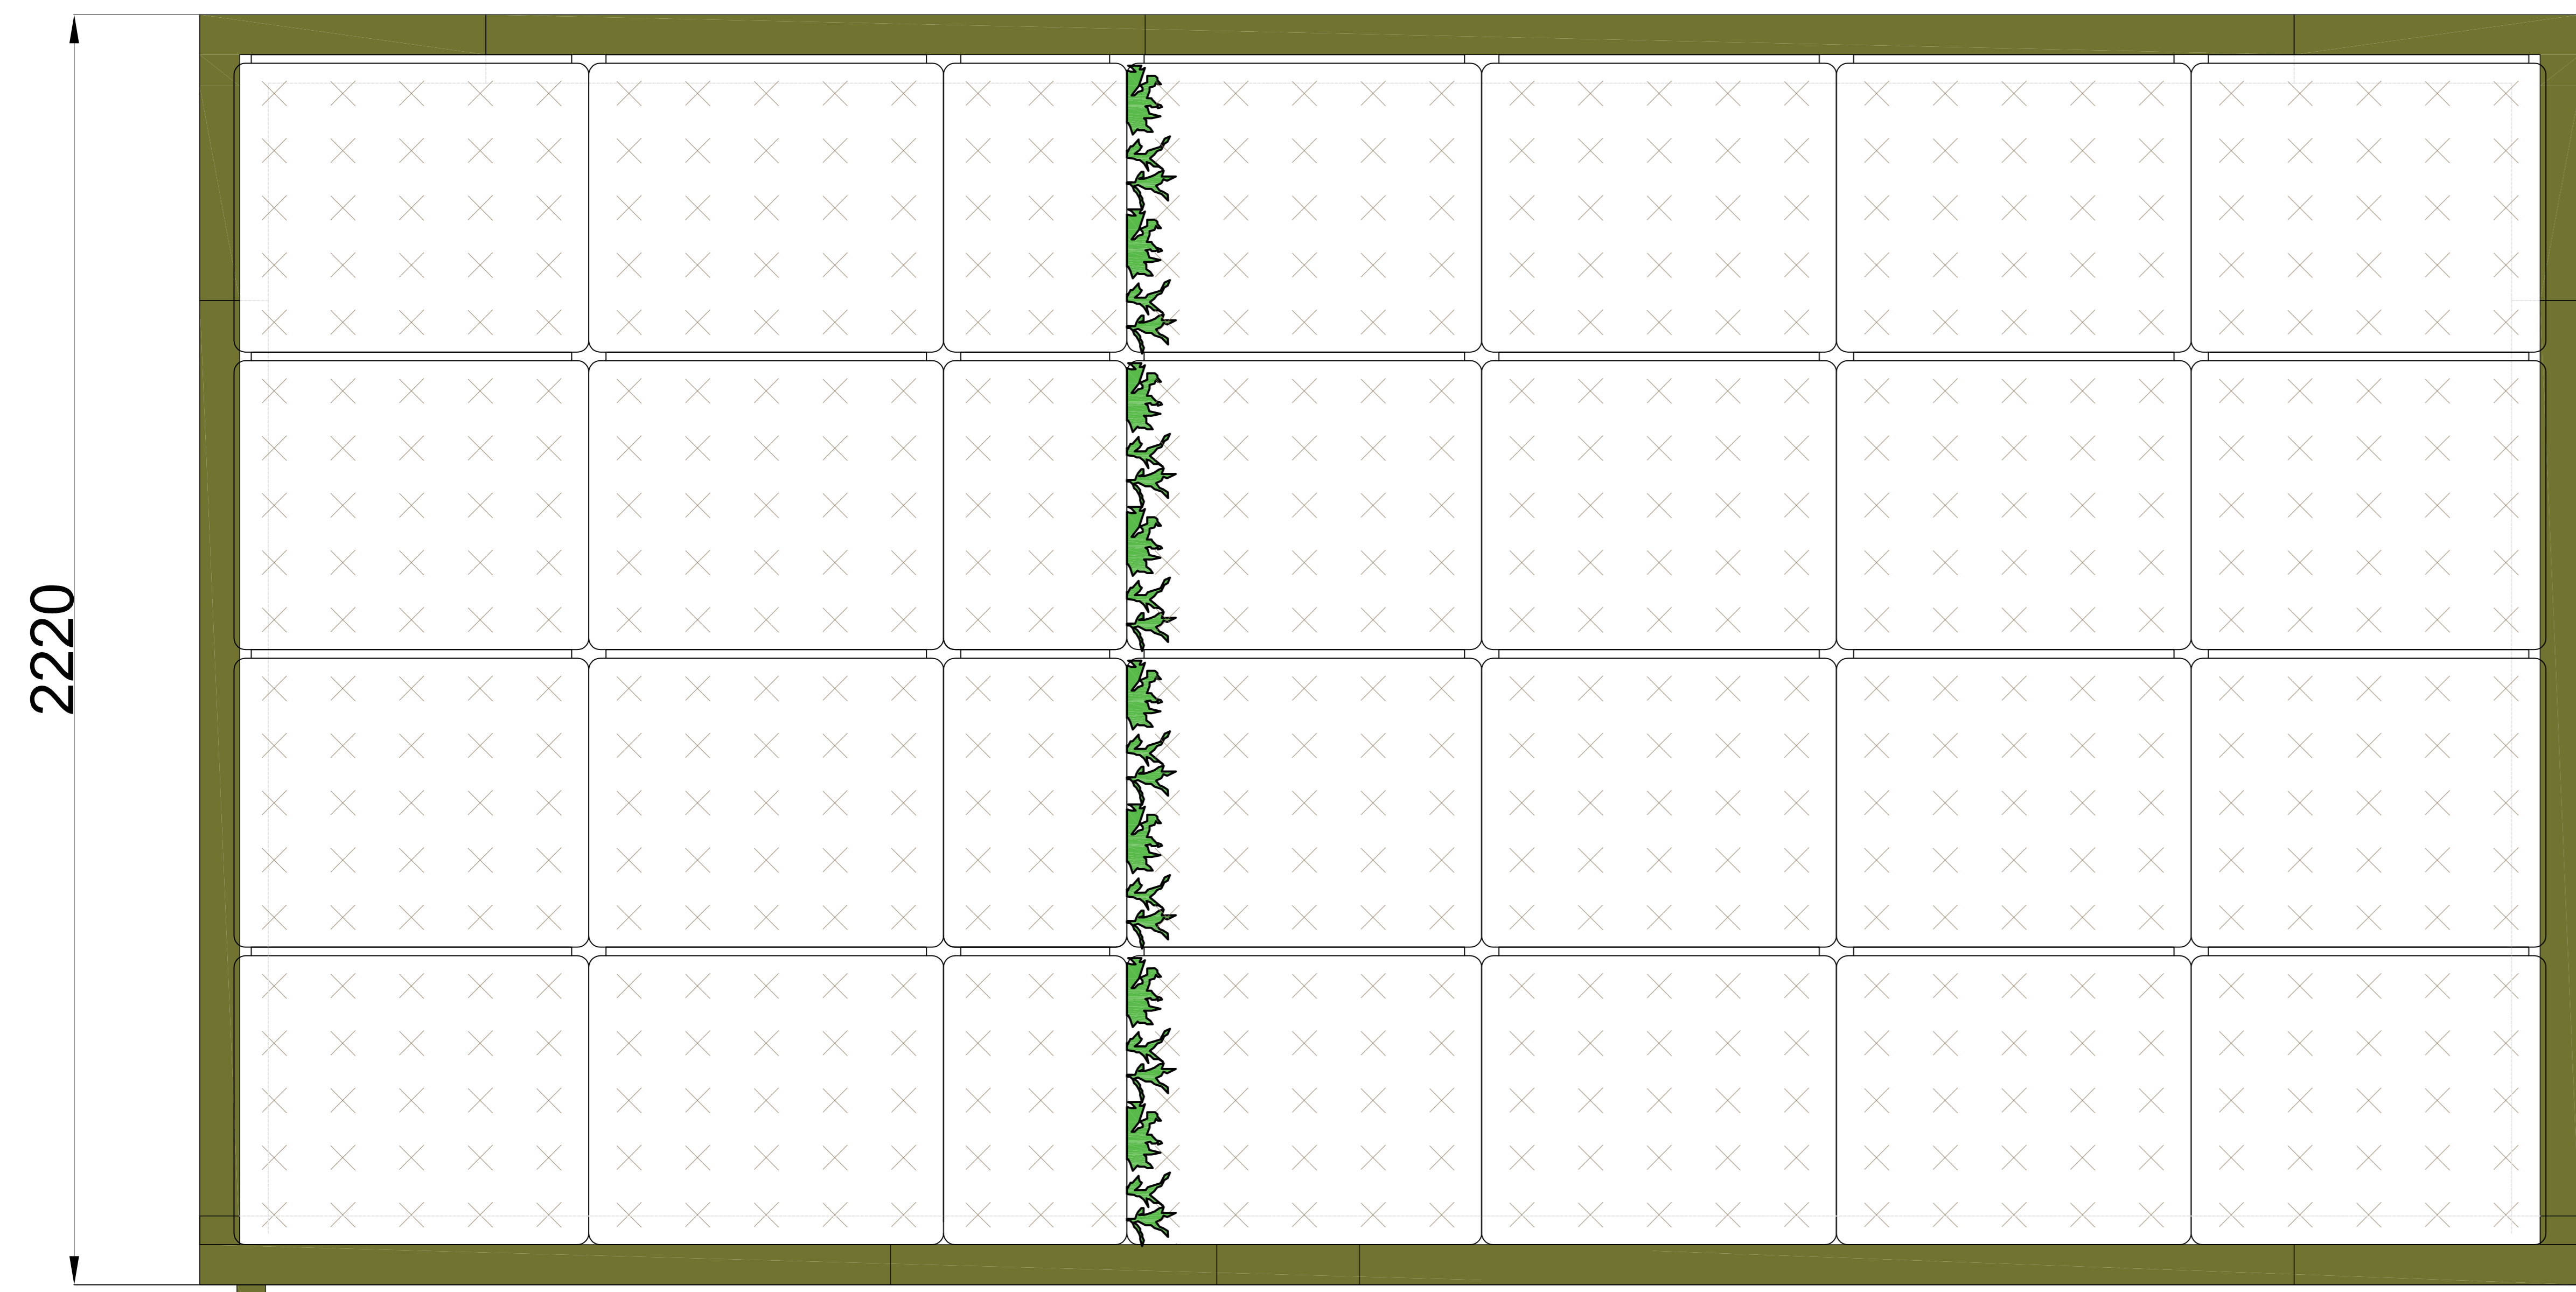

View A

View B

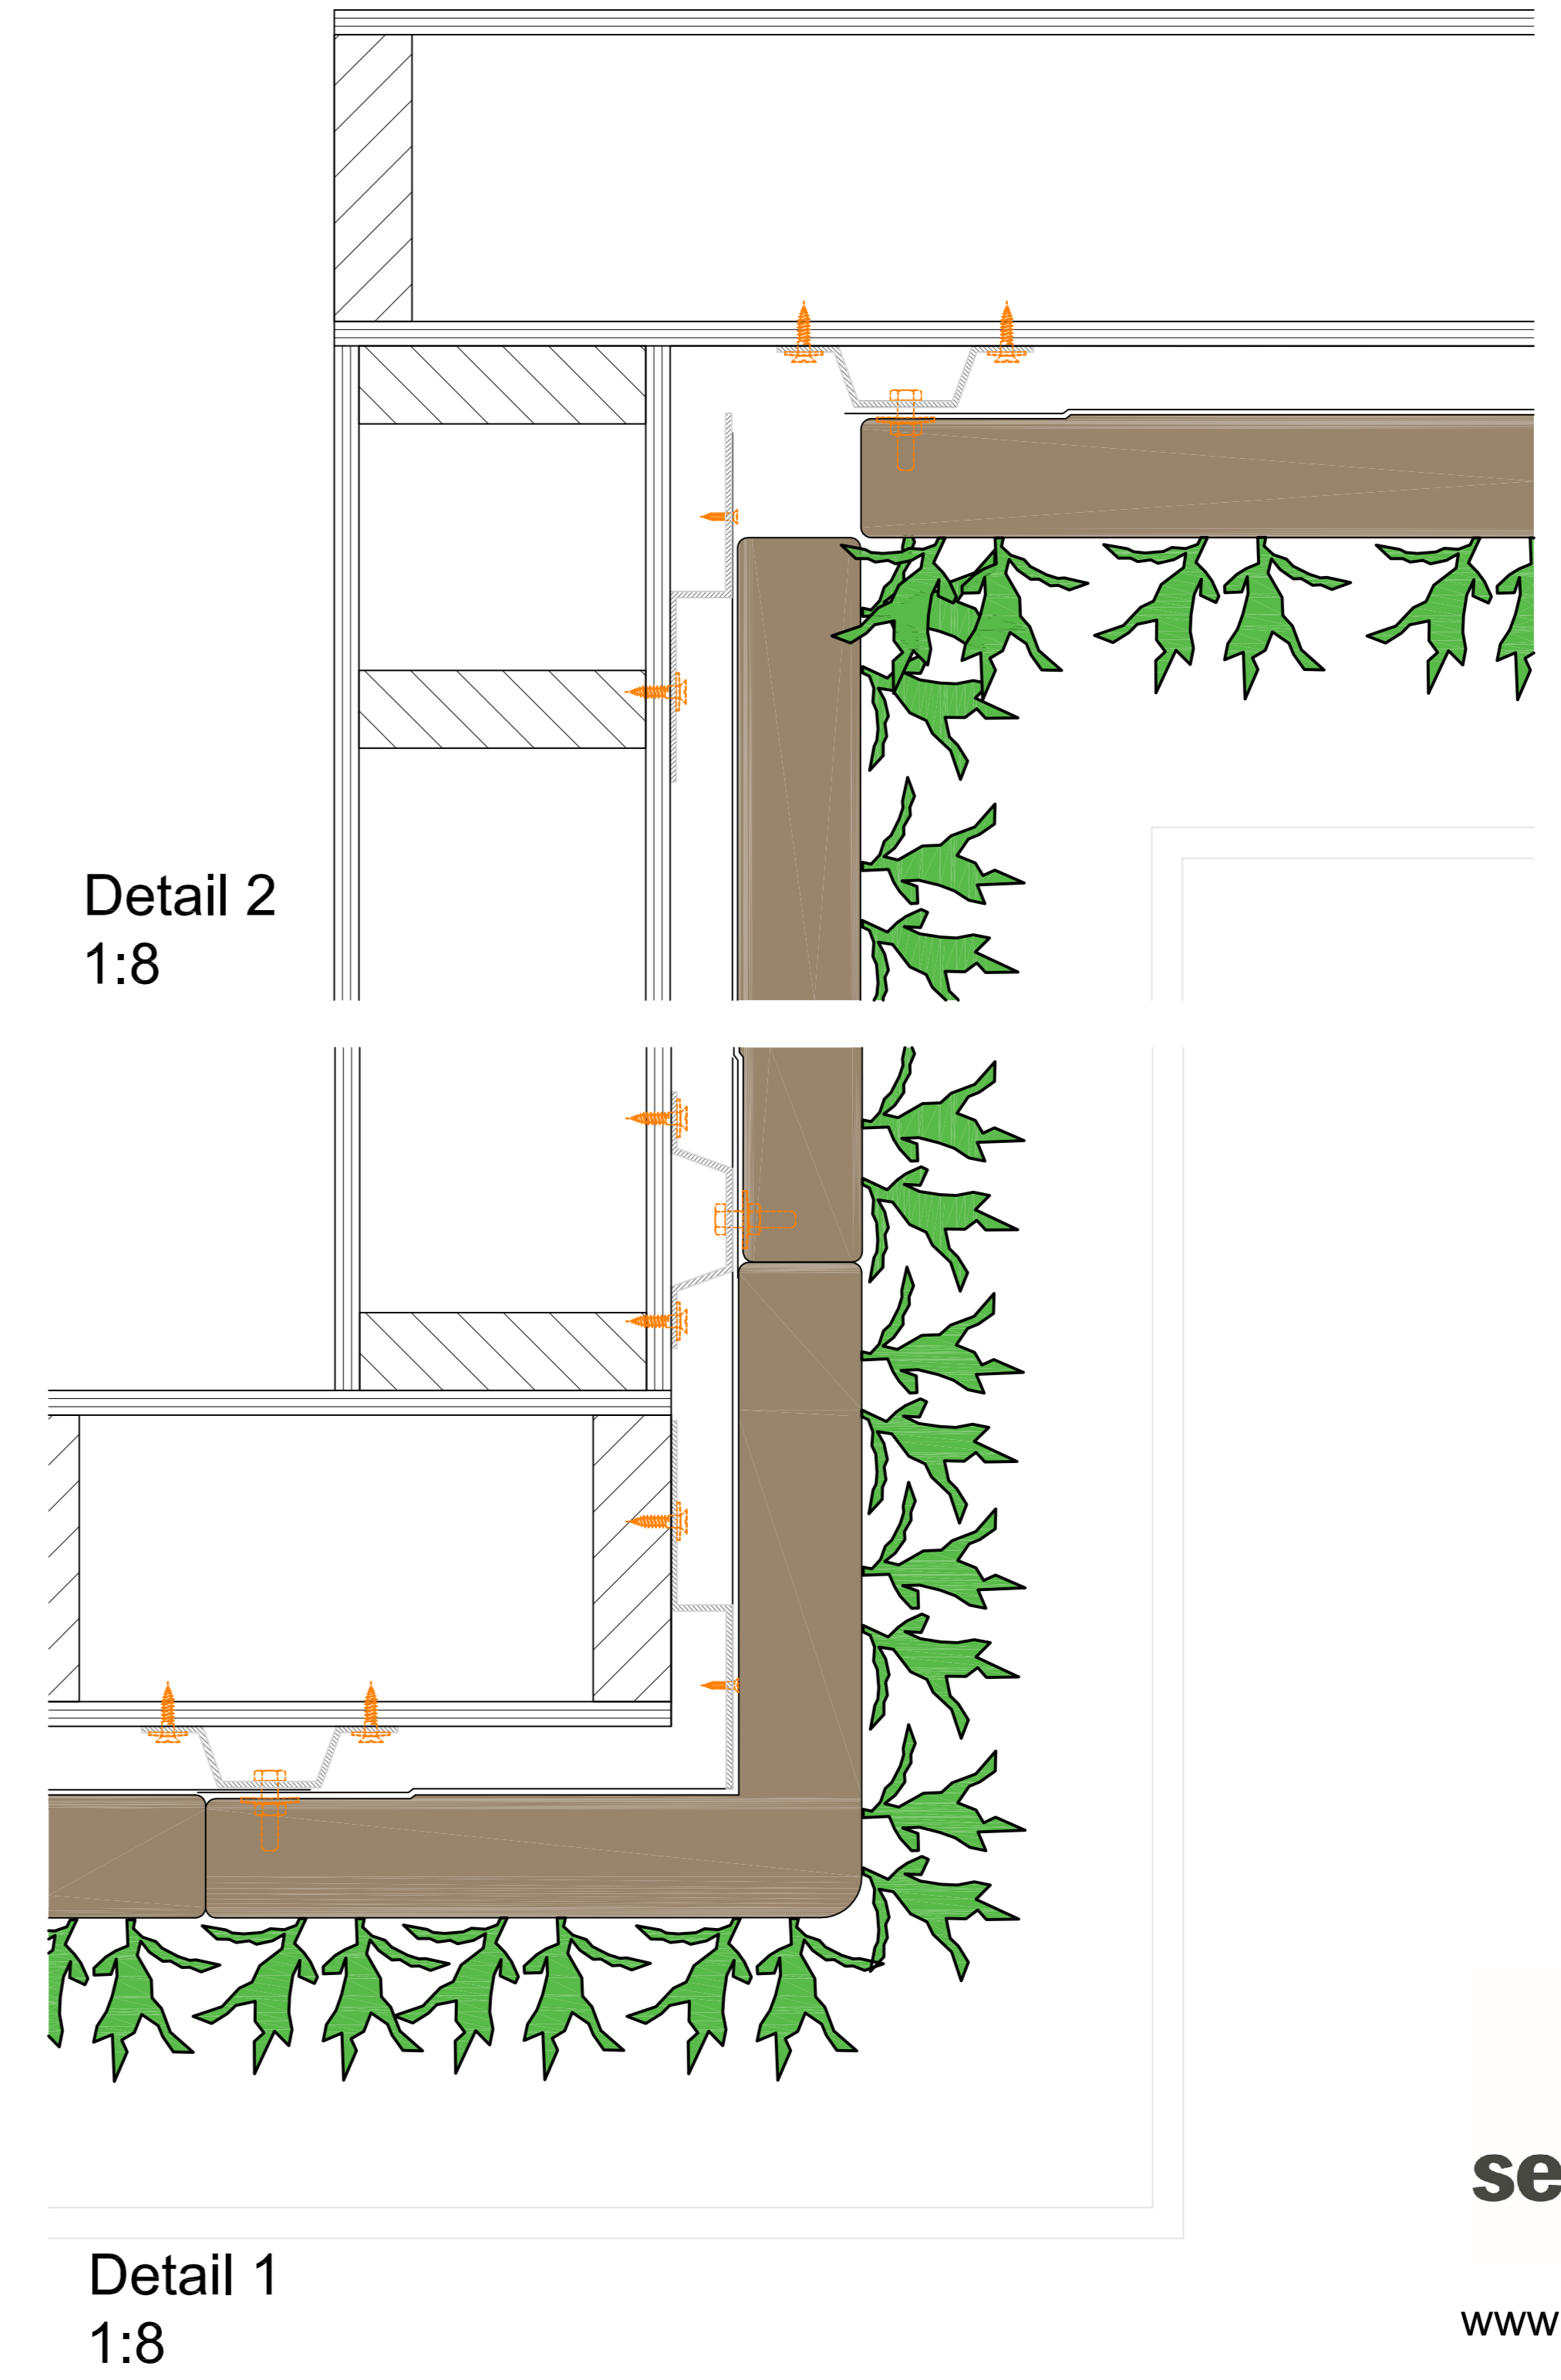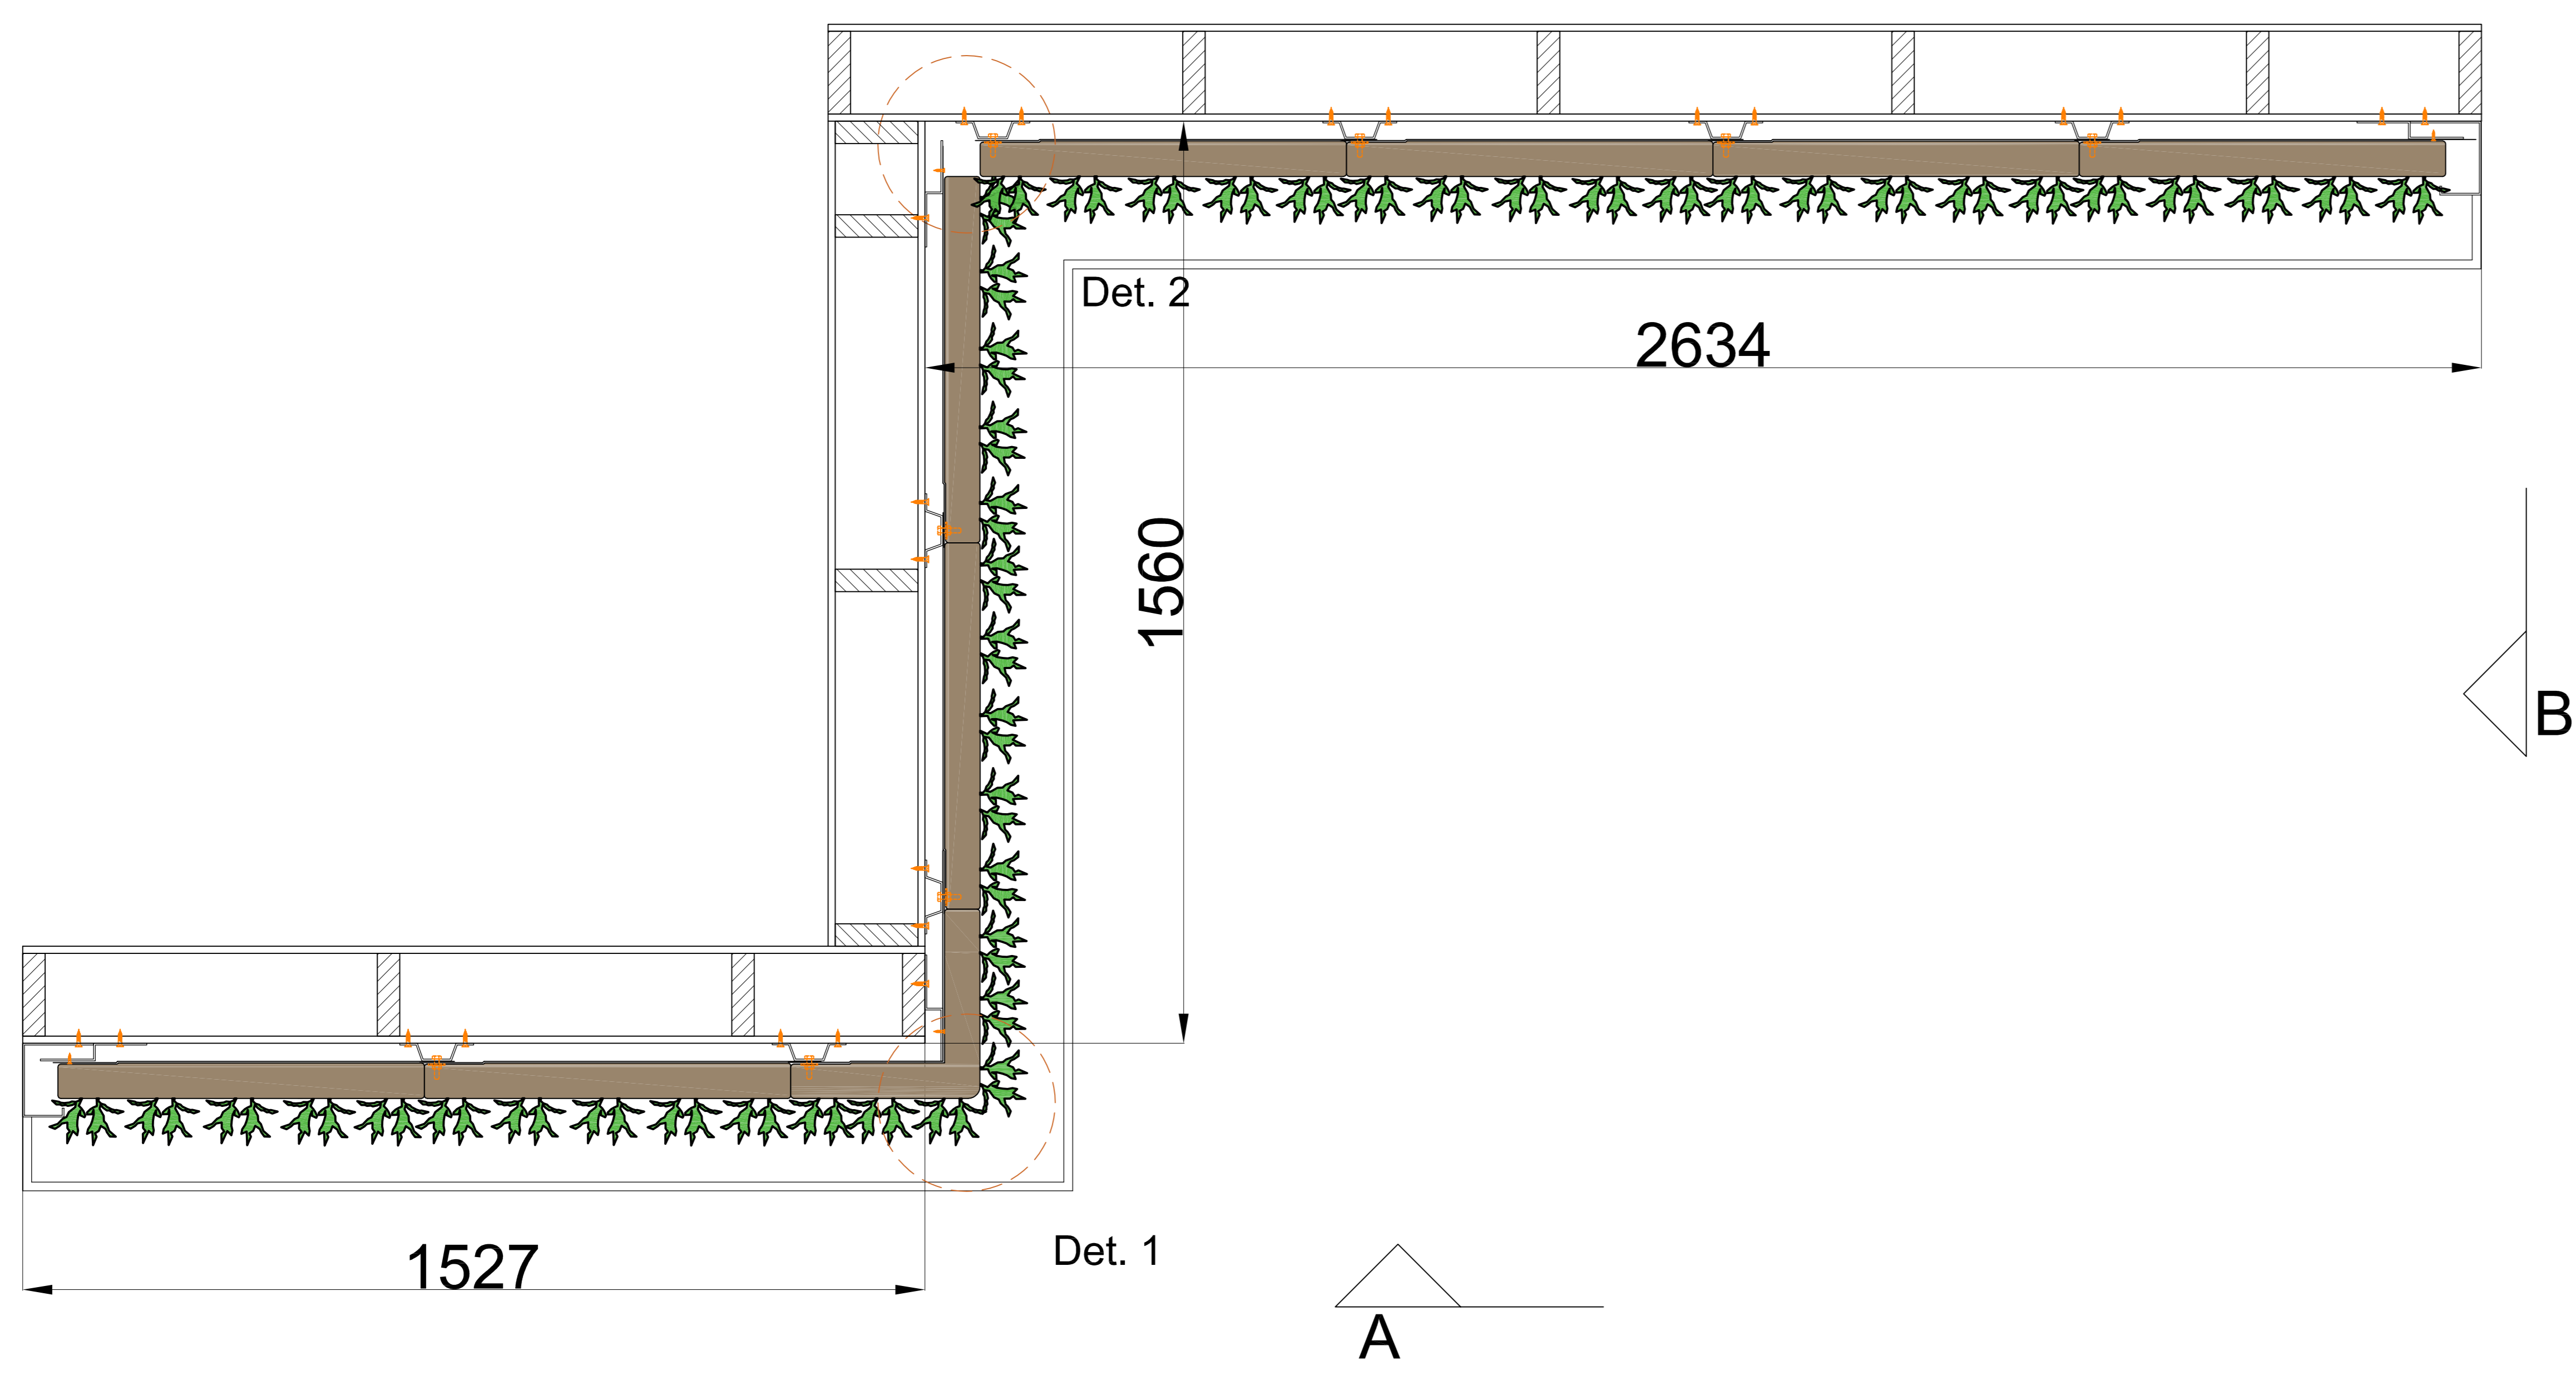

Cradle to Cradle certified




Max. saturated weight



Web-based irrigation system



Warranty Flexipanel

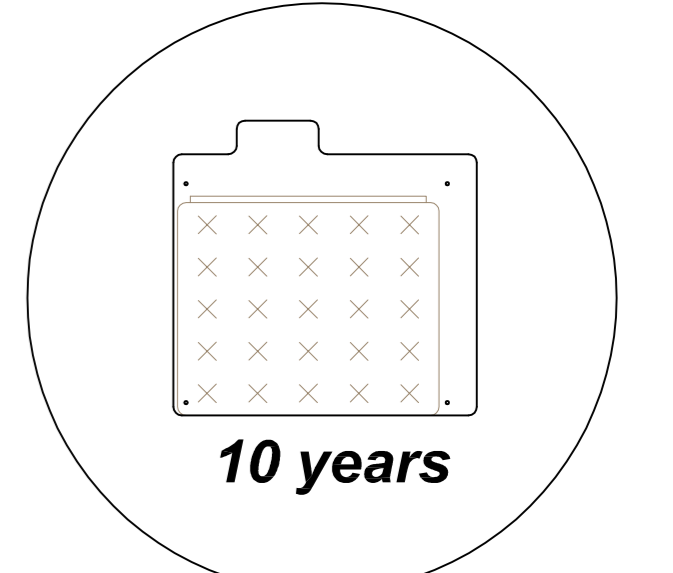

Description
SemperGreenwall
Indoor corner details



Scale
1:20 / 1:8

Size
A3


Date
25/01/2021

Drawing no.
SGWI-H03



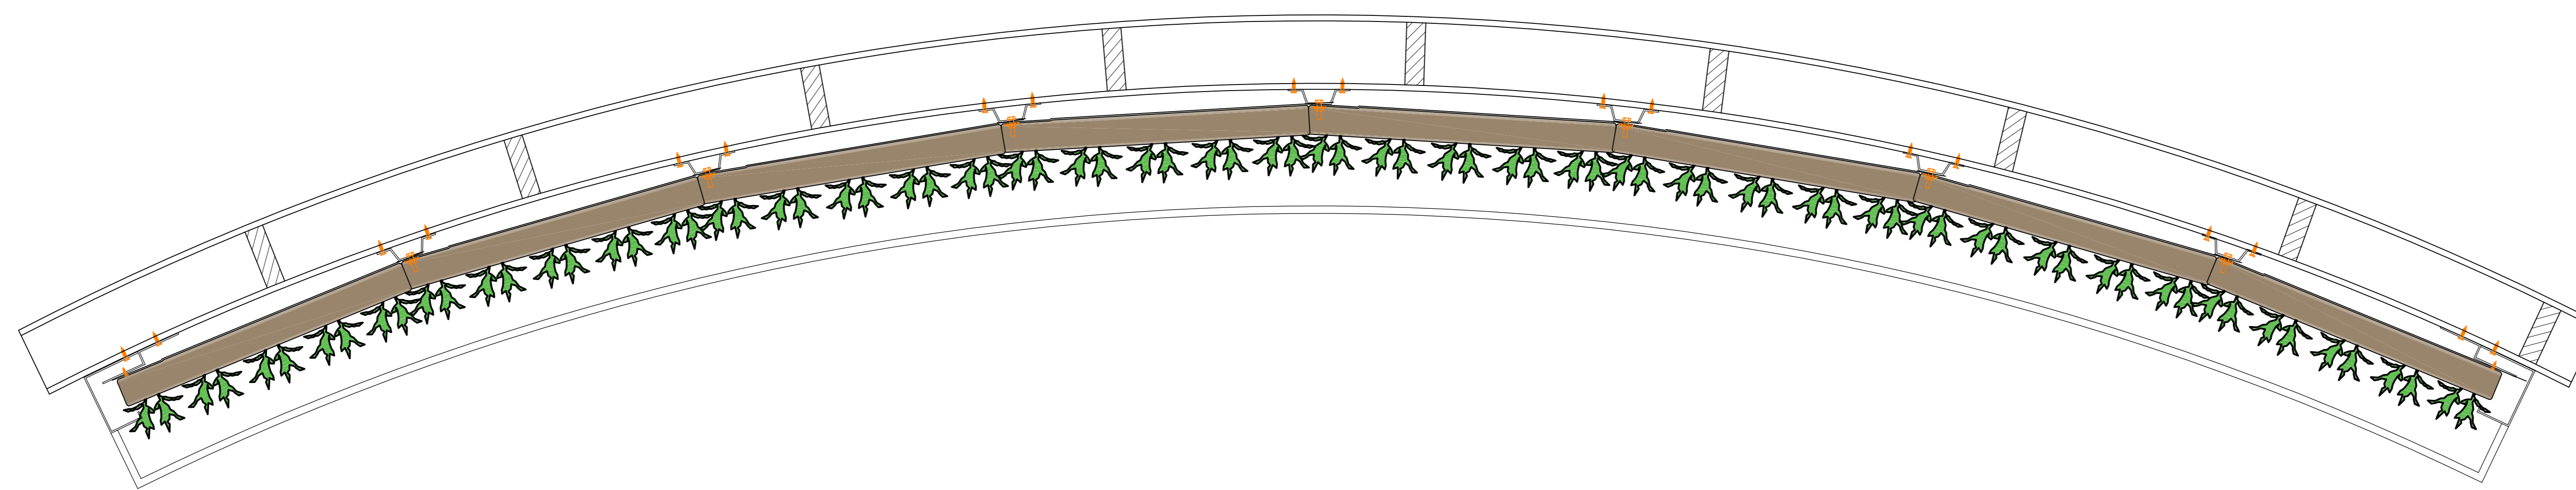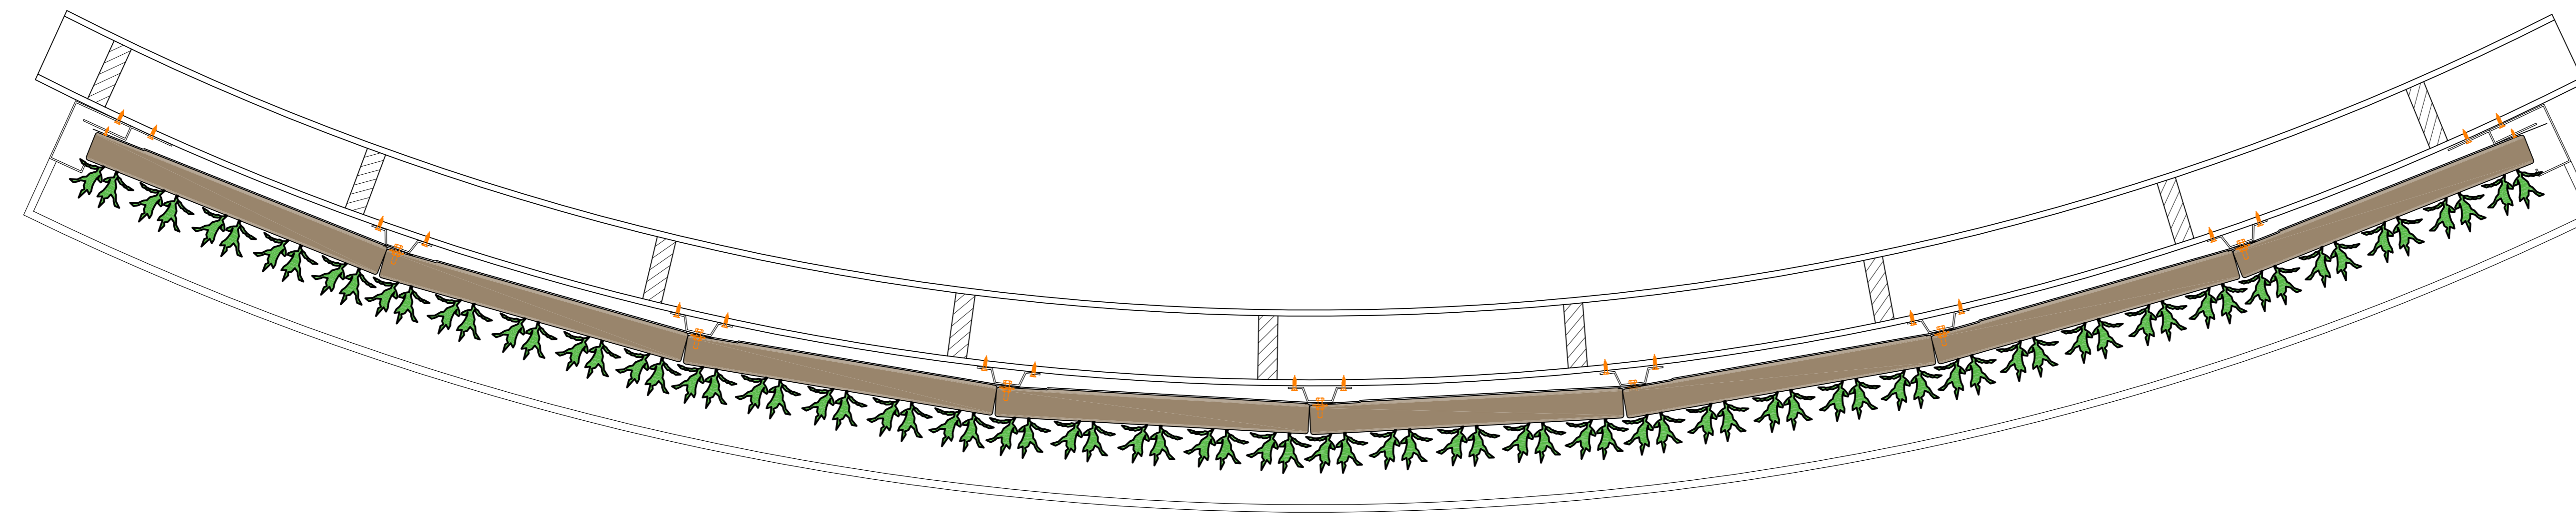

Cradle to Cradle certified

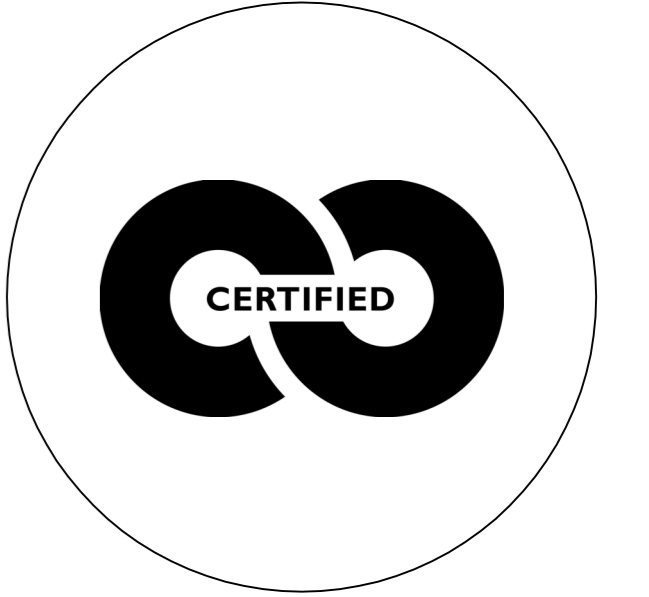


Max. saturated weight



Web-based irrigation system



Warranty Flexipanel

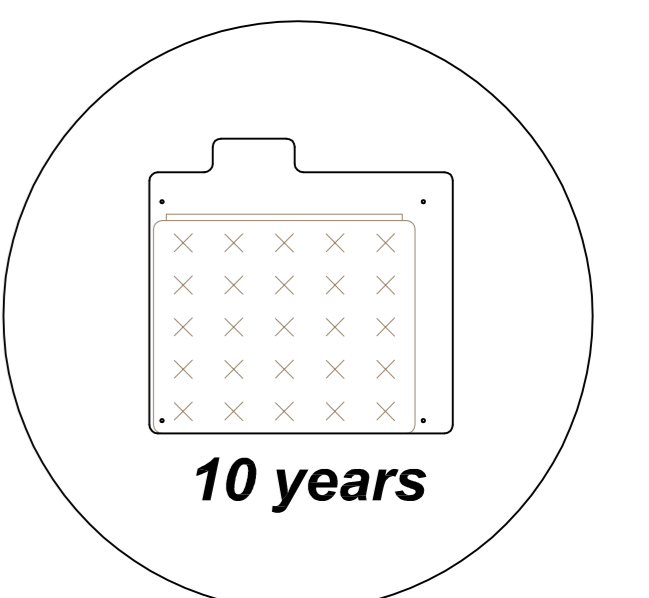

Description
SemperGreenwall
Indoor curved wall

Scale
1:20

Size
A3

Date
25/01/2021

Drawing no.
SGWI-H04