



Front view

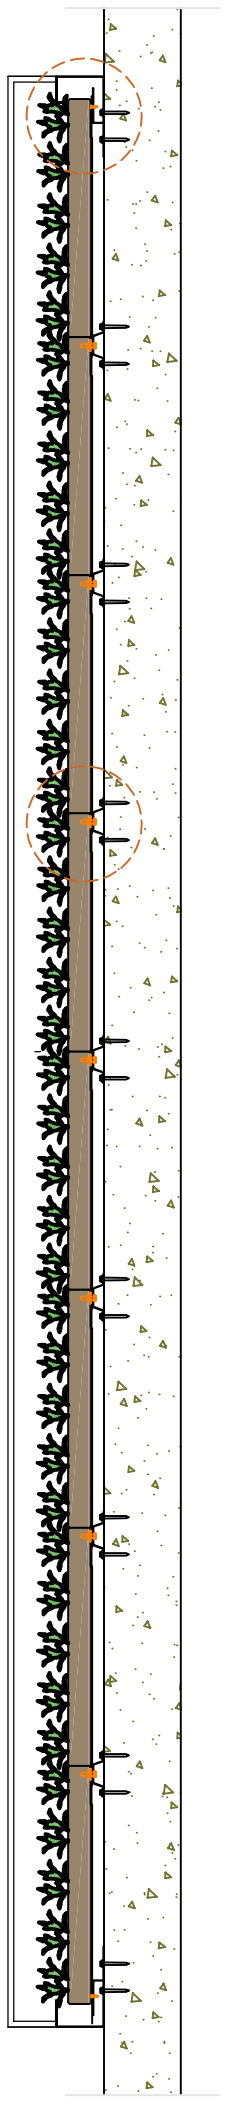


Section A-A

Section B-B

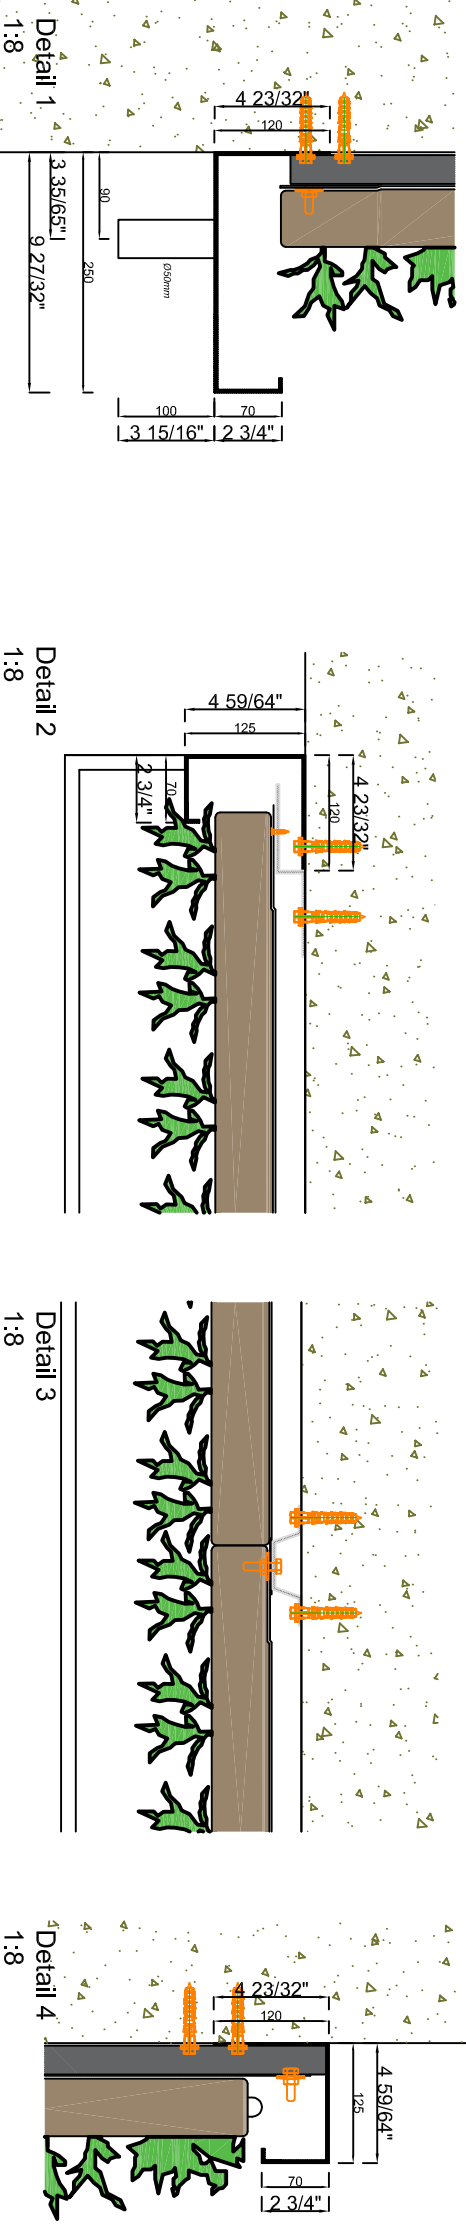


Cradle to Cradle certified

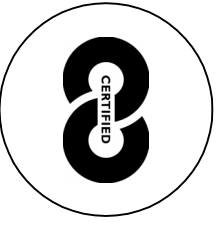


Max. saturated weight



Web-based irrigation system

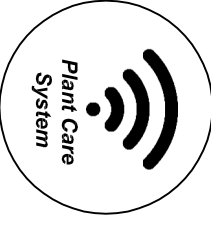

Warranty Flexipanel

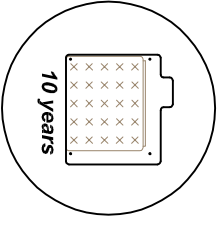

Description
SemperGreenwall
Indoor


Scale
1:20 / 1:8

Size
Letter


Date
19/05/2021

Drawing no.
SGWI-S01


www.sempergreenwall.com

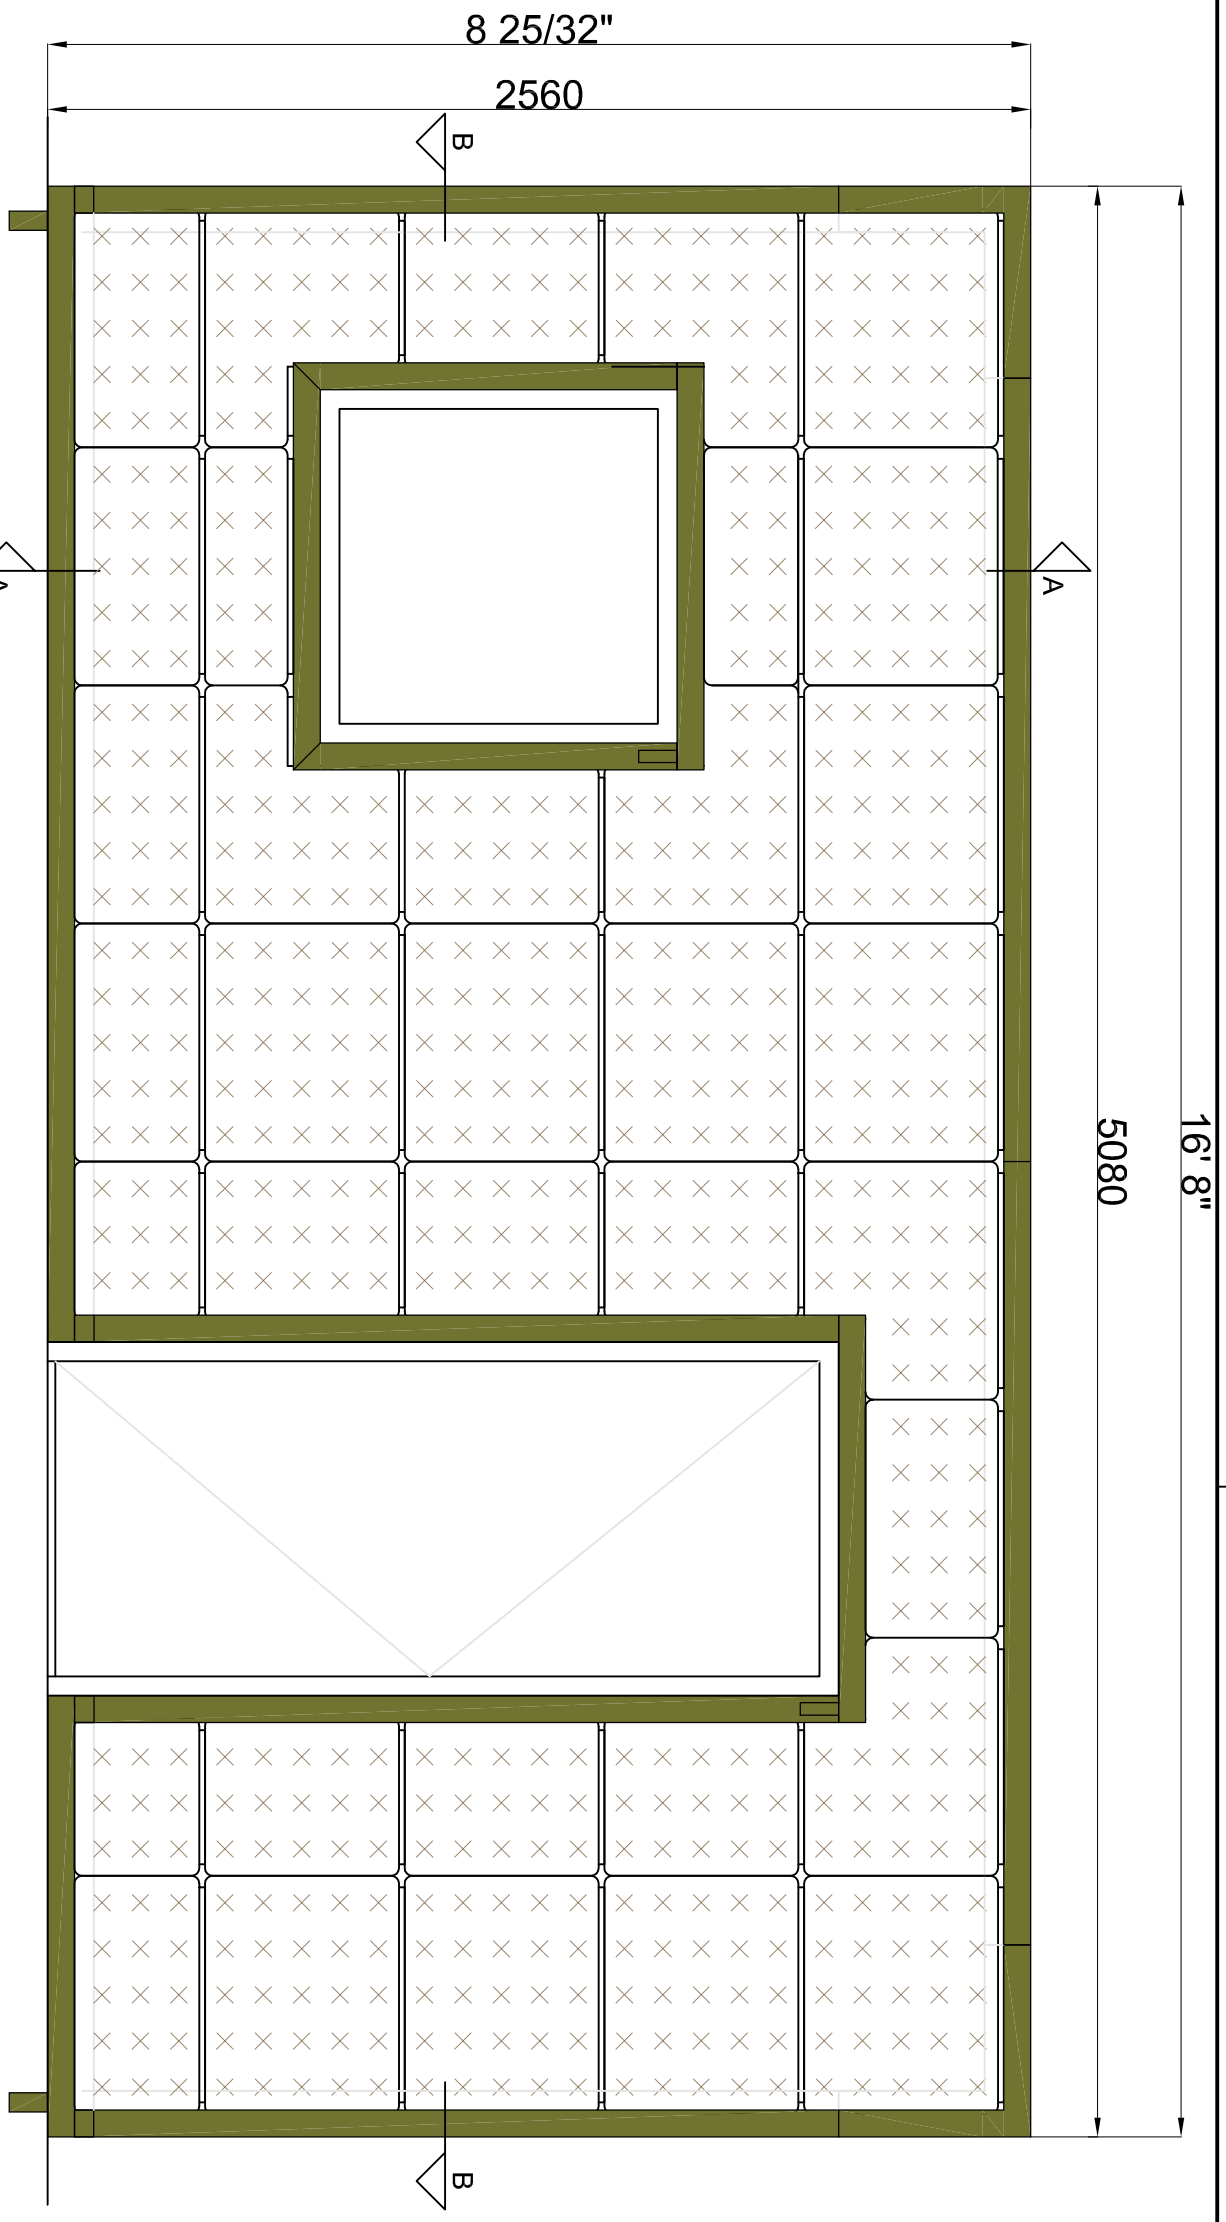

Front view

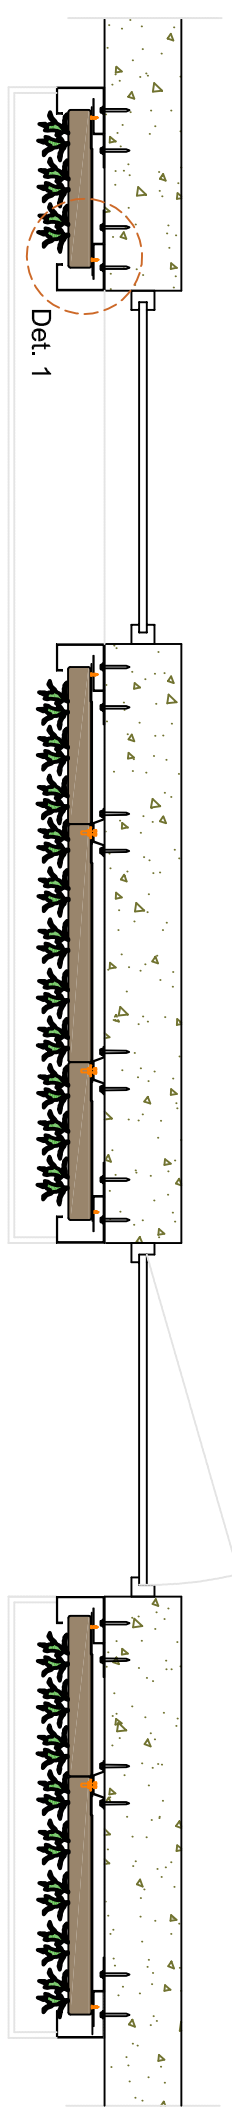


Section B-B

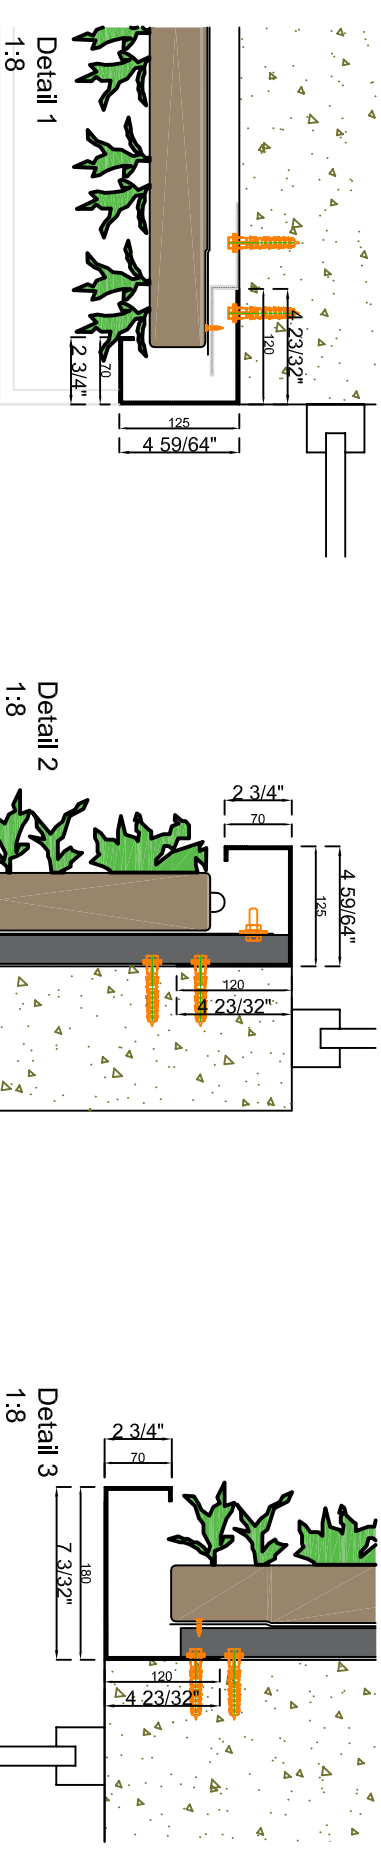

Detail 1
1:8


Detail 2
1:8

Detail 3
1:8

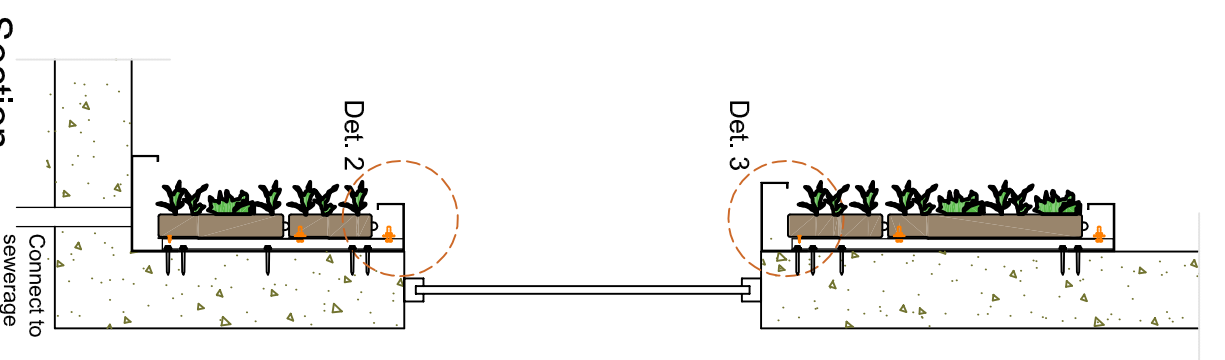


Section A-A

Cradle to Cradle certified

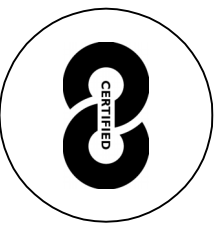


Max. saturated weight

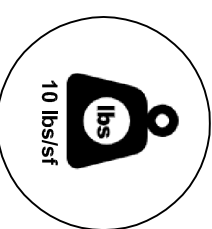

Web-based irrigation system



Warranty Flexipanel

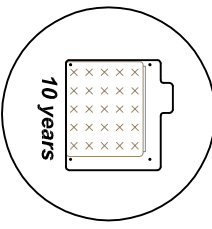

Description
SemperGreenwall
Indoor window/door details




Scale
1:20 / 1:8

Size
Letter

Date
19/05/2021



Drawing no.
SGWI-S02



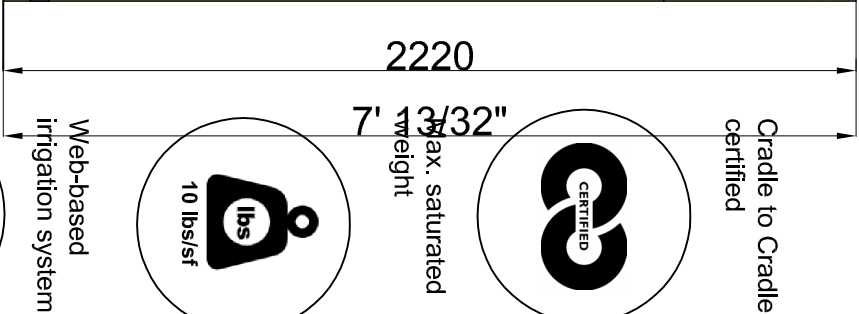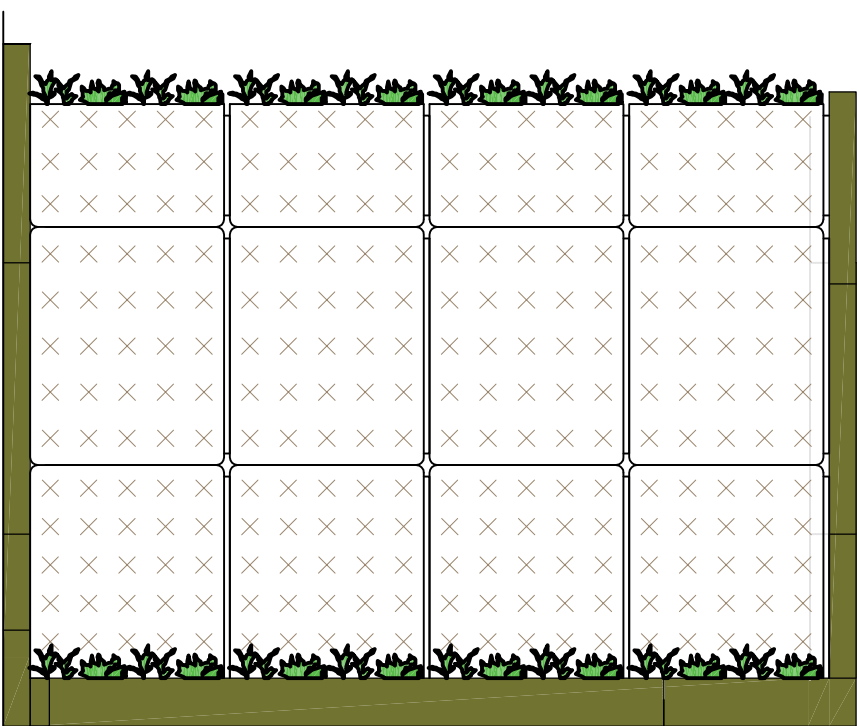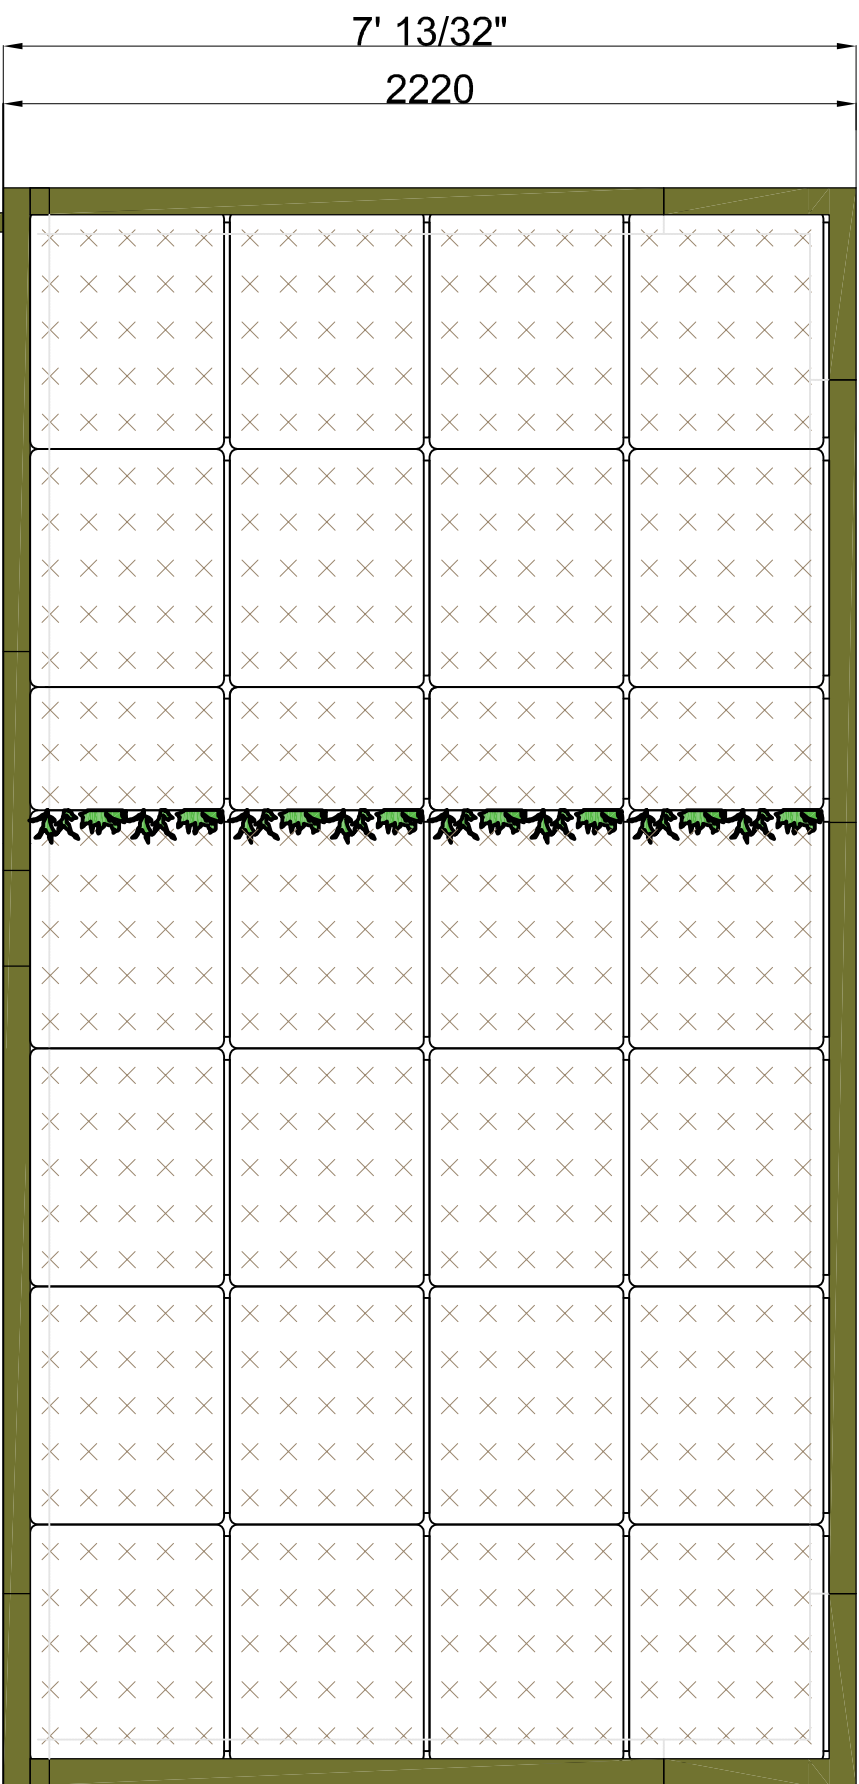


View A


View B

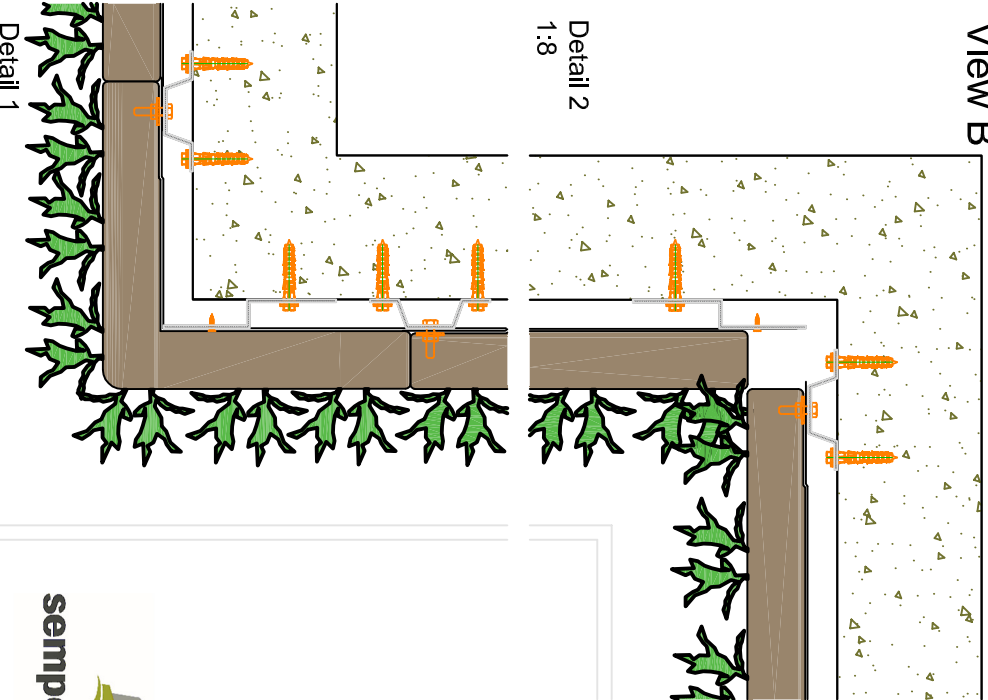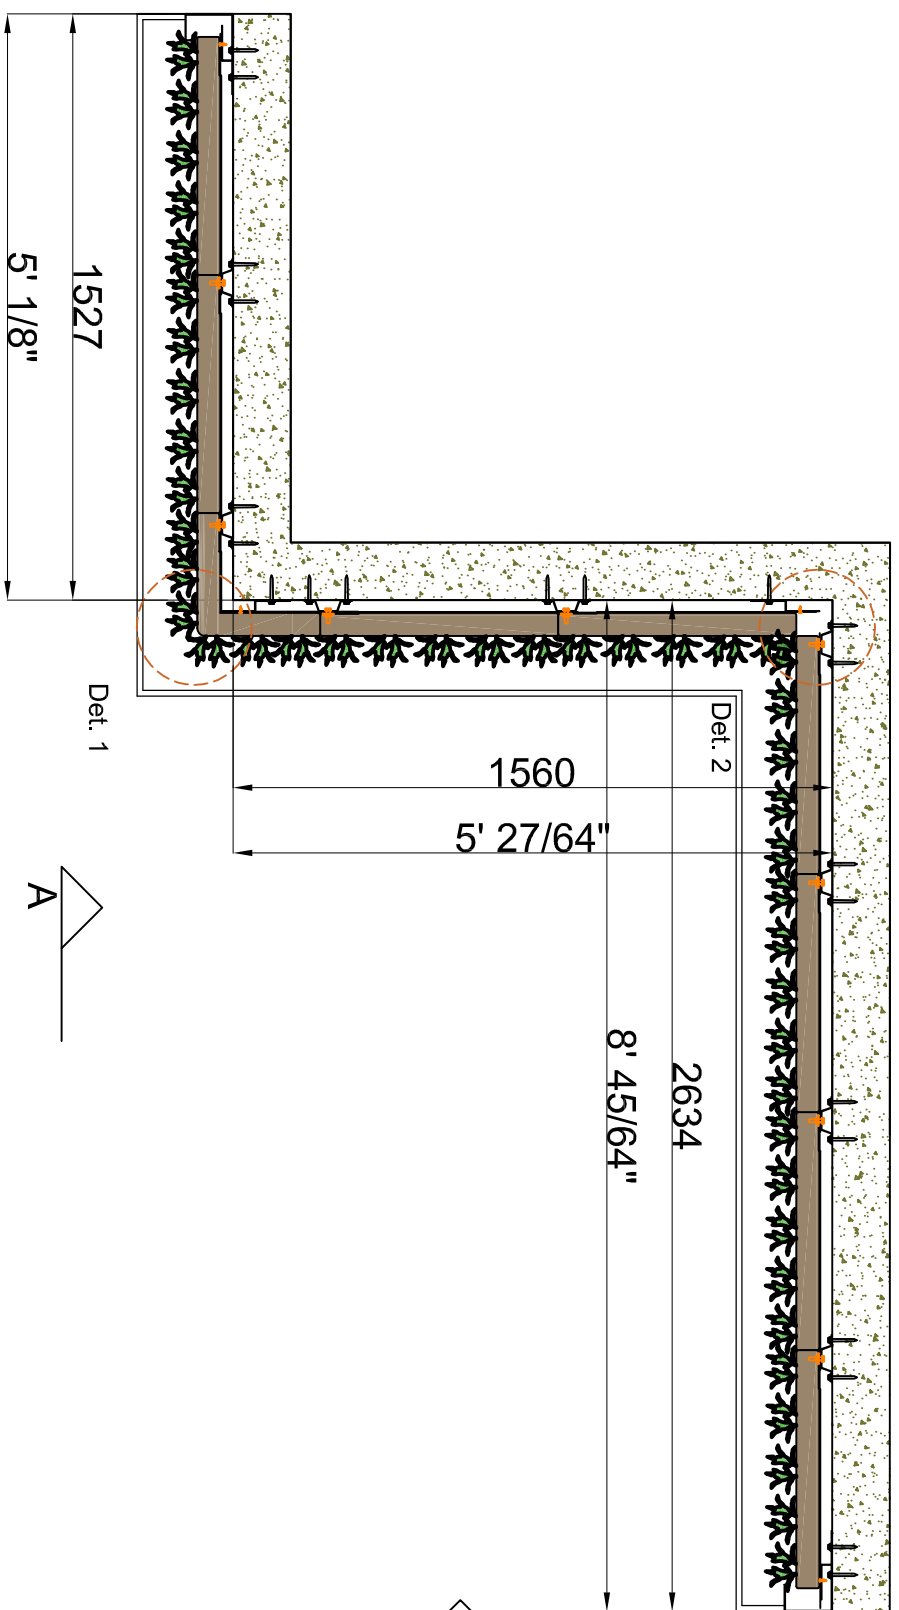


Cradle to Cradle certified

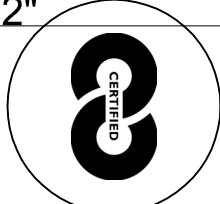


max. saturated weight

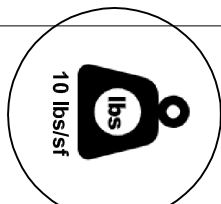

Web-based irrigation system

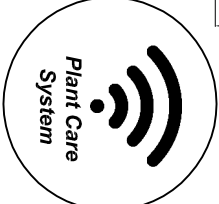

Warranty Flexipanel

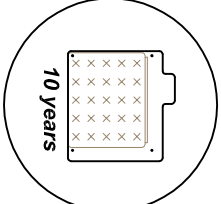

Description
SemperGreenwall
Indoor corner details


Scale
1:20 / 1:8

Size
Letter


Date
19/05/2021

Drawing no.
SGWI-S03



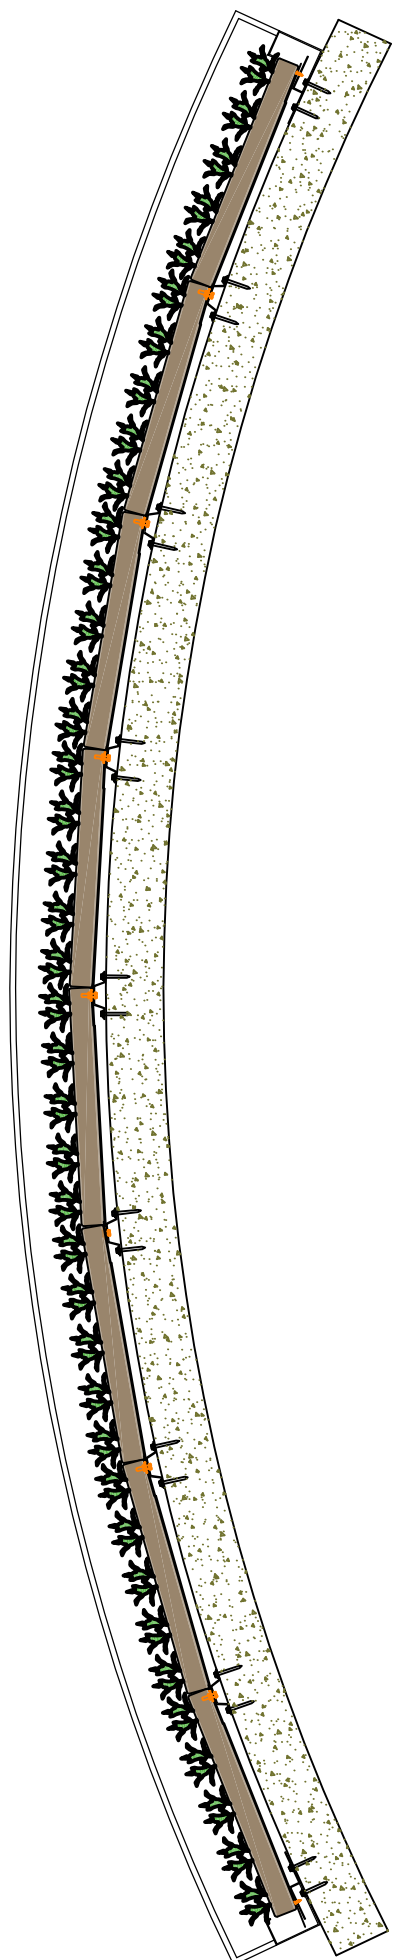


Cradle to Cradle certified

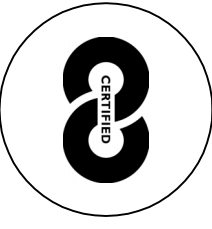



Max. saturated weight



Web-based irrigation system

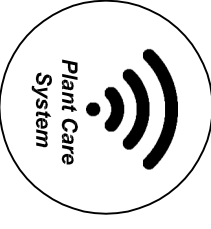

Warranty Flexipanel

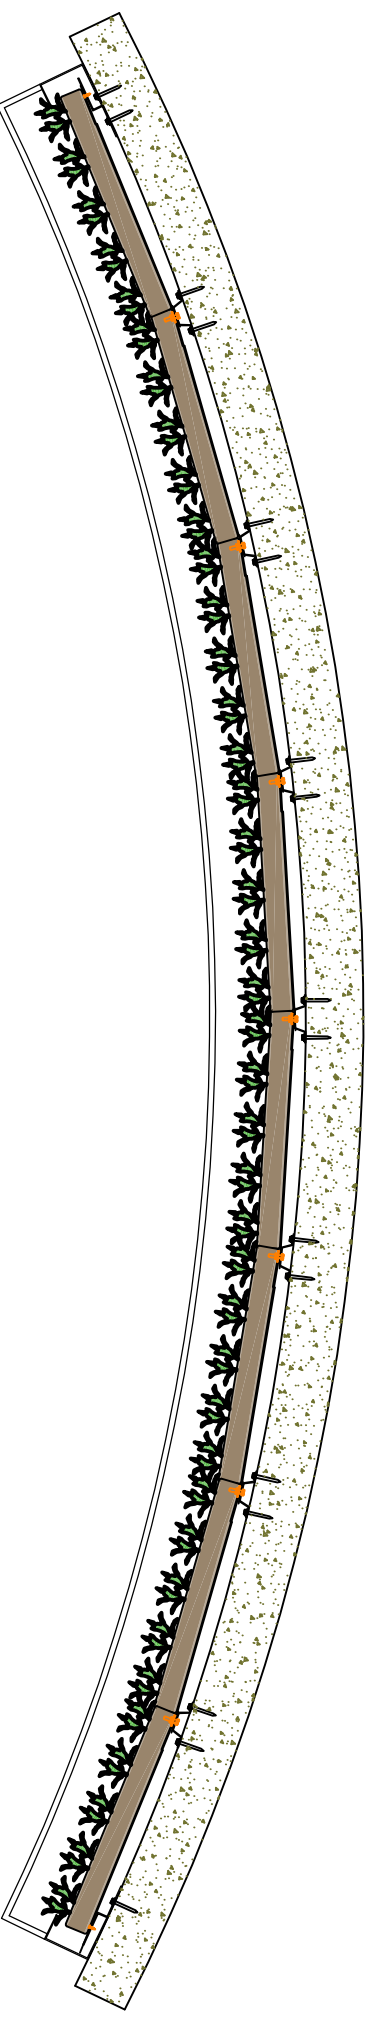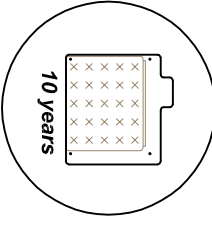

Description
SemperGreenwall
Indoor curved wall

Scale
1:20

Size
Letter

Date
19/05/2021

Drawing no.
SGWI-S04