







Front view

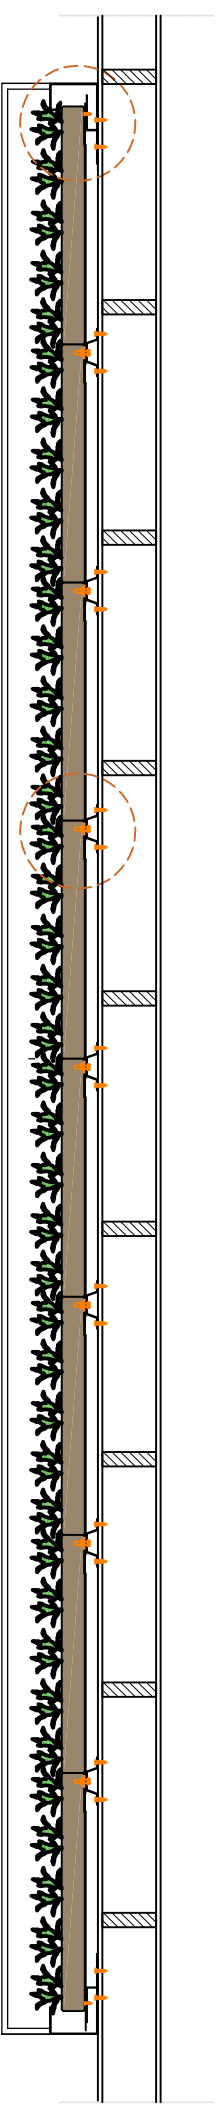


Section B-B

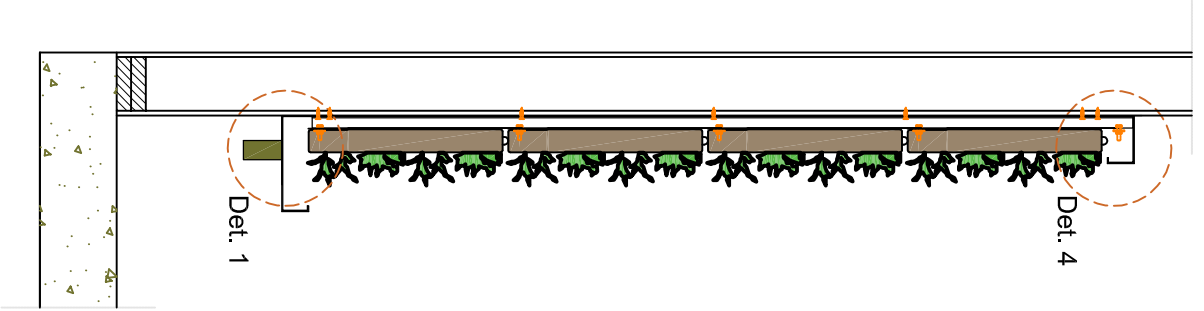


Section A-A

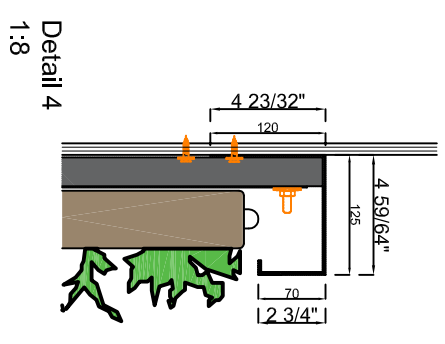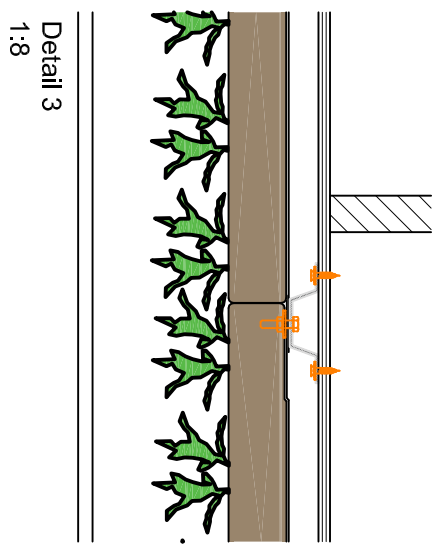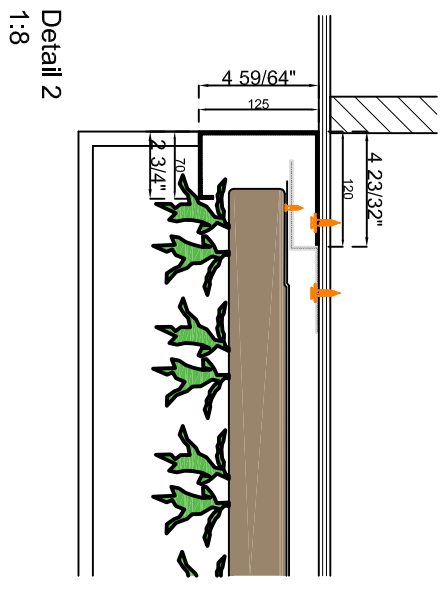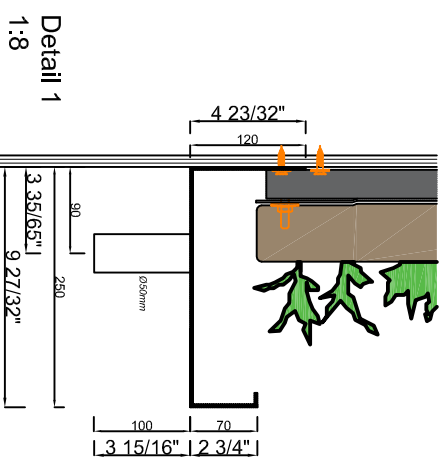


Cradle to Cradle certified

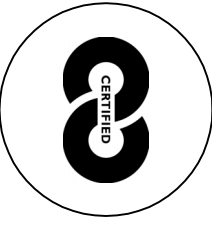


Max. saturated weight

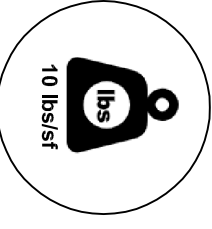







Web-based irrigation system

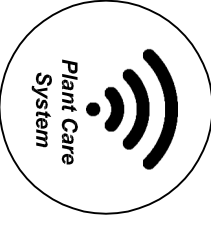


Warranty Flexipanel

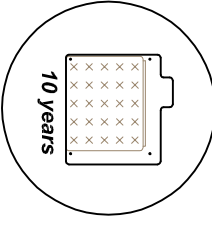


sempergreen wall
 www.sempergreenwall.com
 Description: SemperGreenwall Indoor
 Scale: 1:20 / 1:8
 Size: Letter
 Date: 19/05/2021
 Drawing no.: SGWI-H01

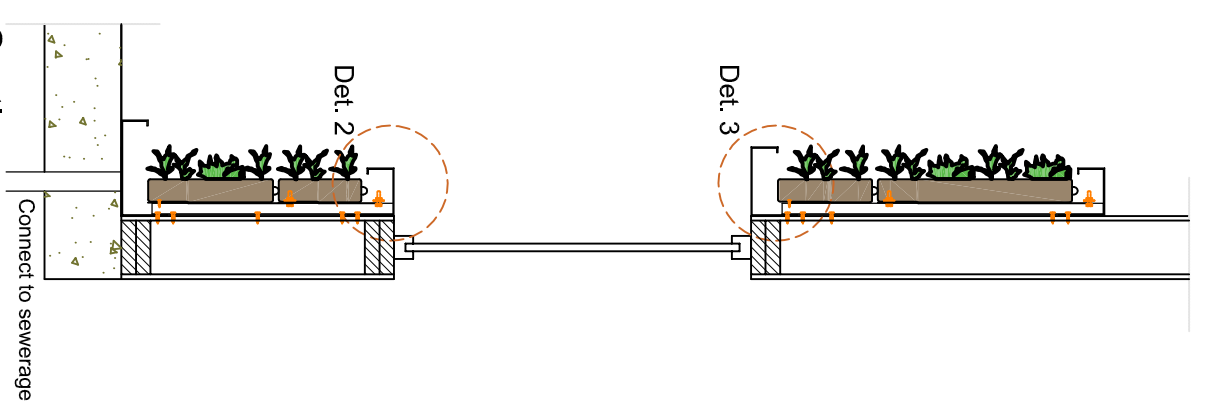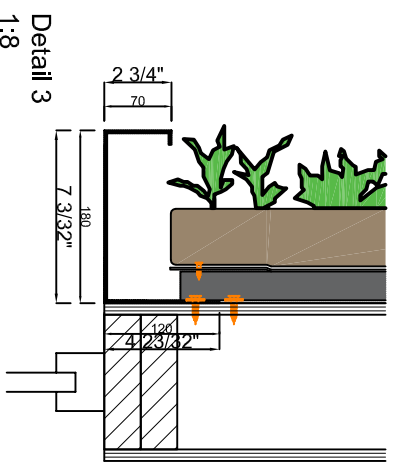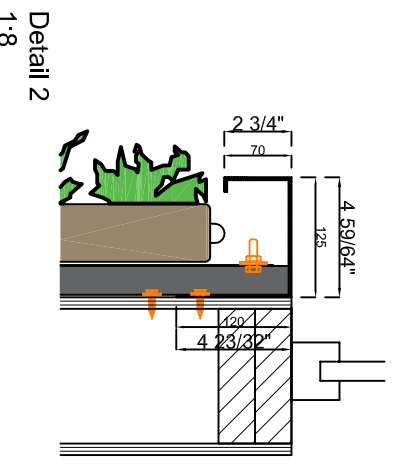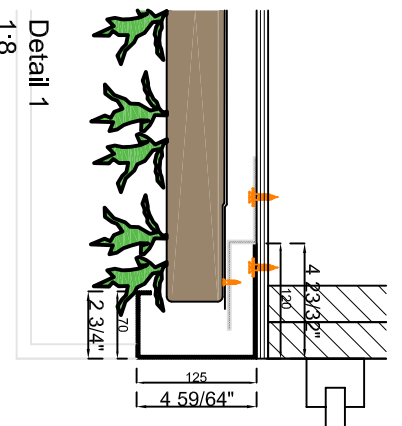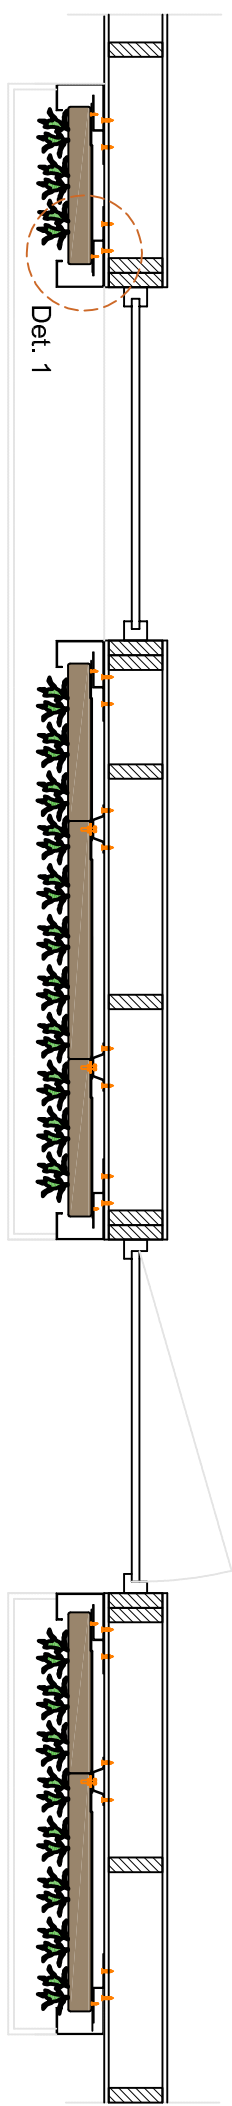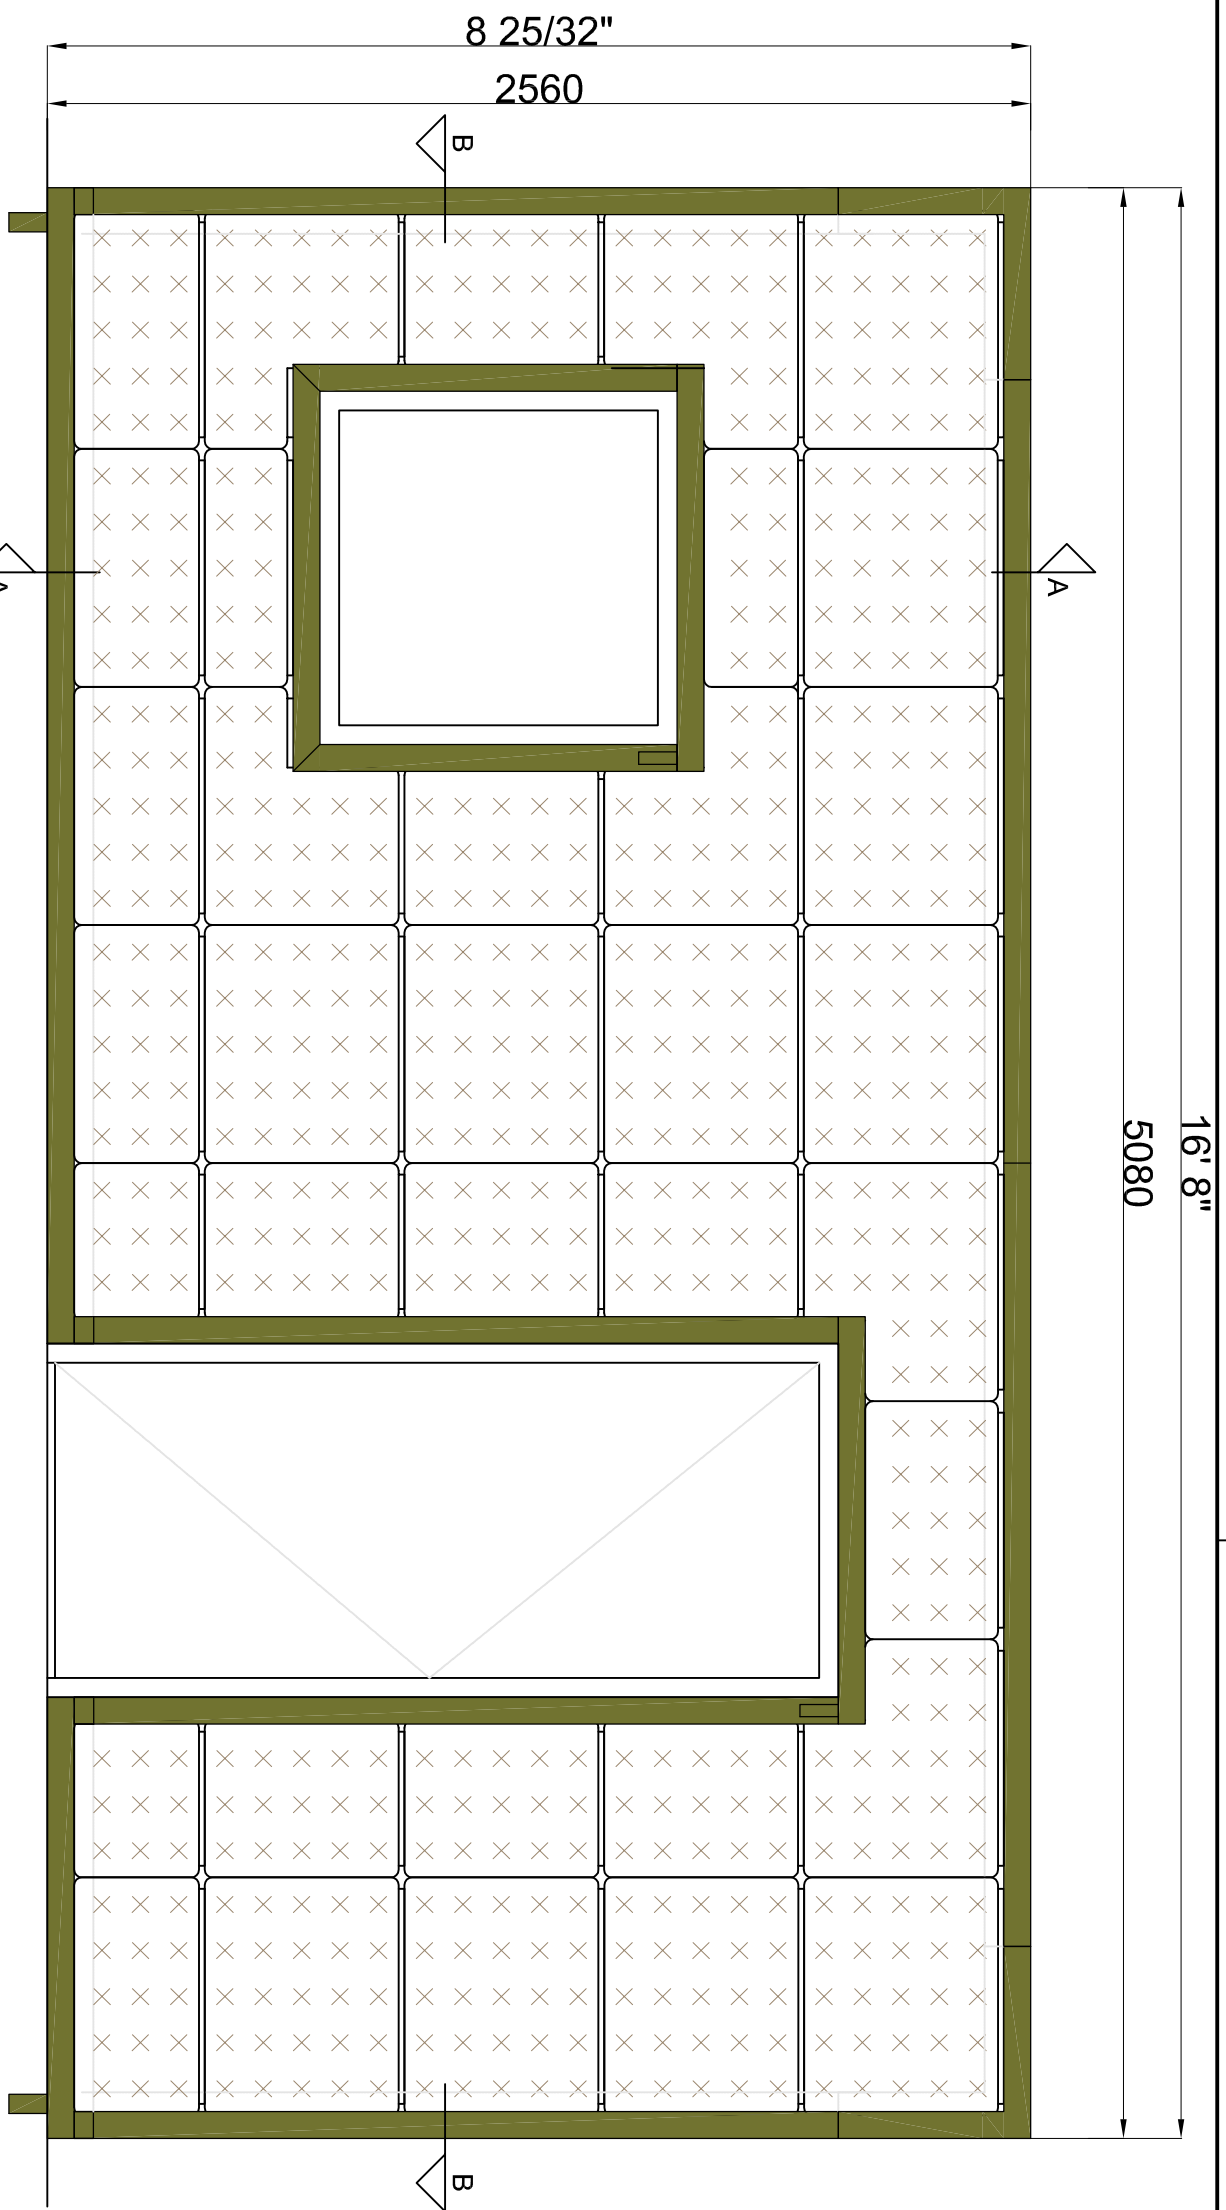

Cradle to Cradle certified

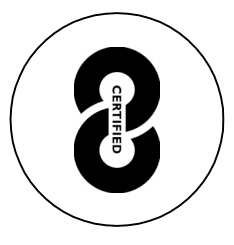


Max. saturated weight

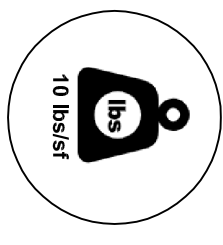

Web-based irrigation system



Warranty Flexipanel

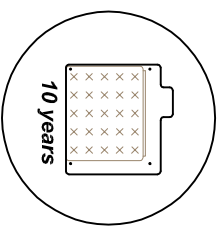

Description
SemperGreenwall
Indoor window/door details



Scale
1:20 / 1:8

Size
Letter

Date
19/05/2021



Drawing no.
SGWI-H02



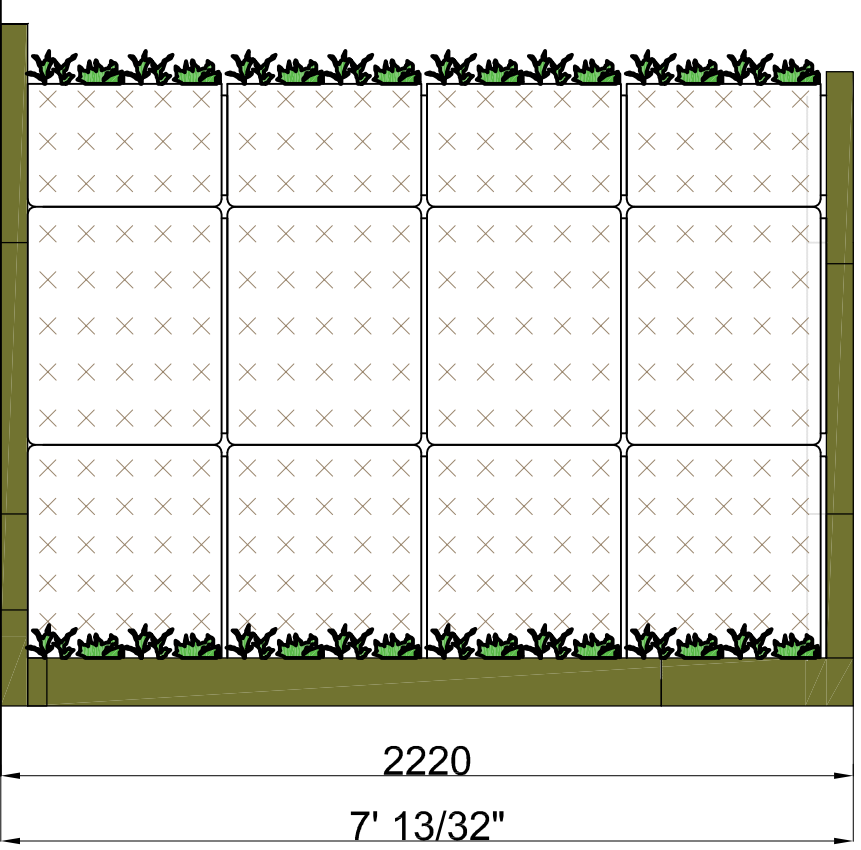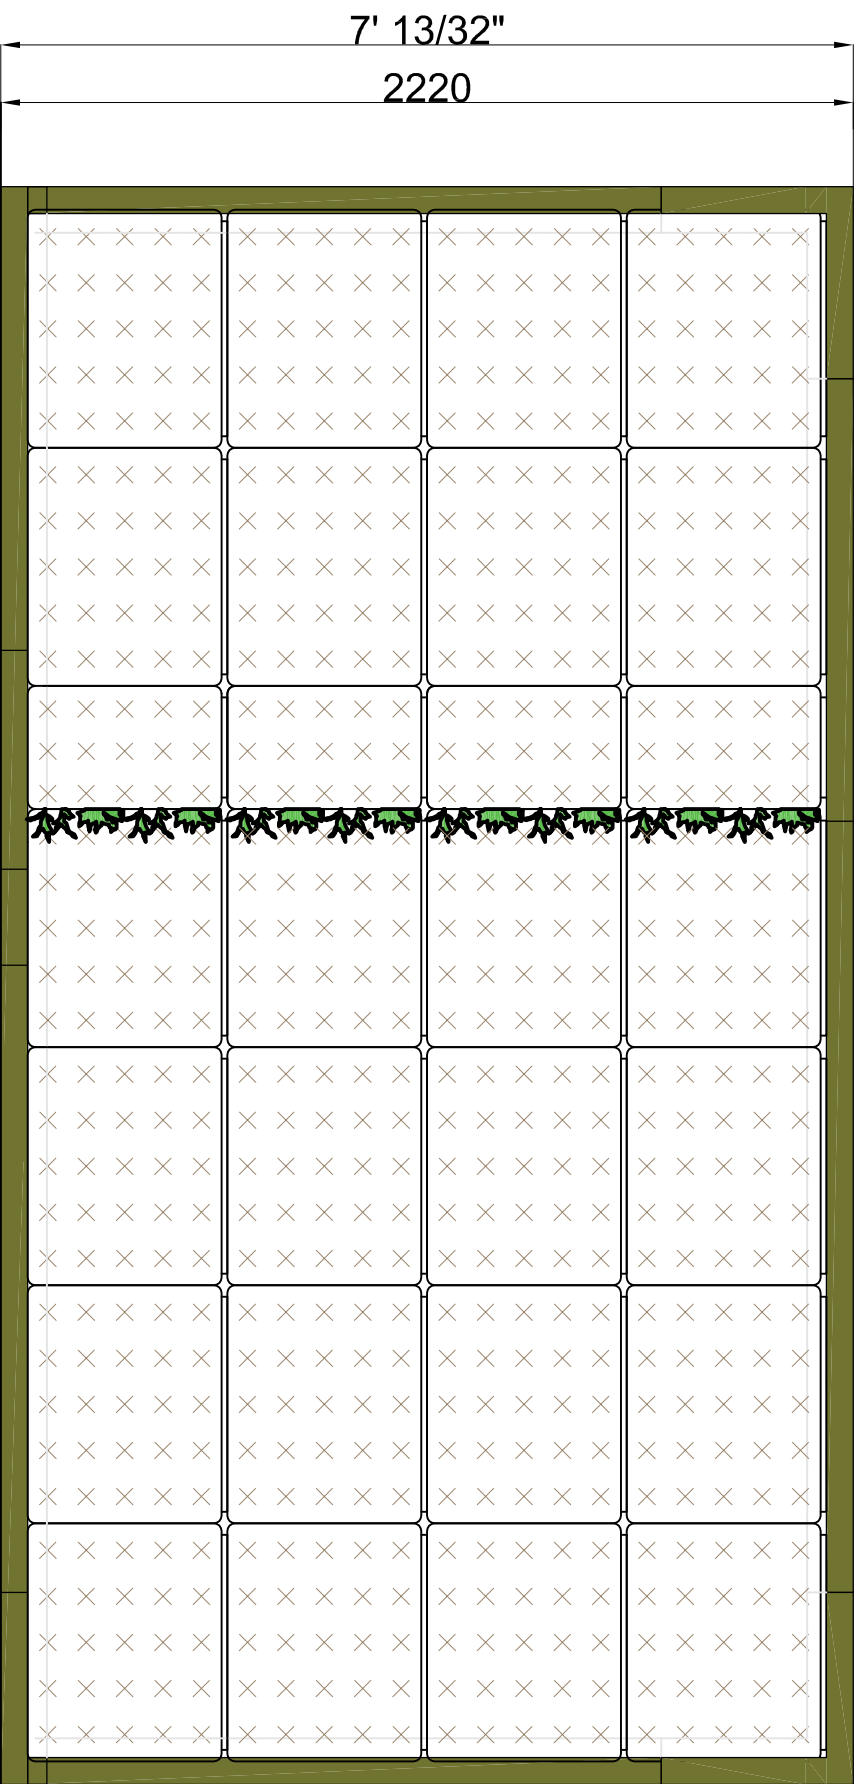


View A

View B

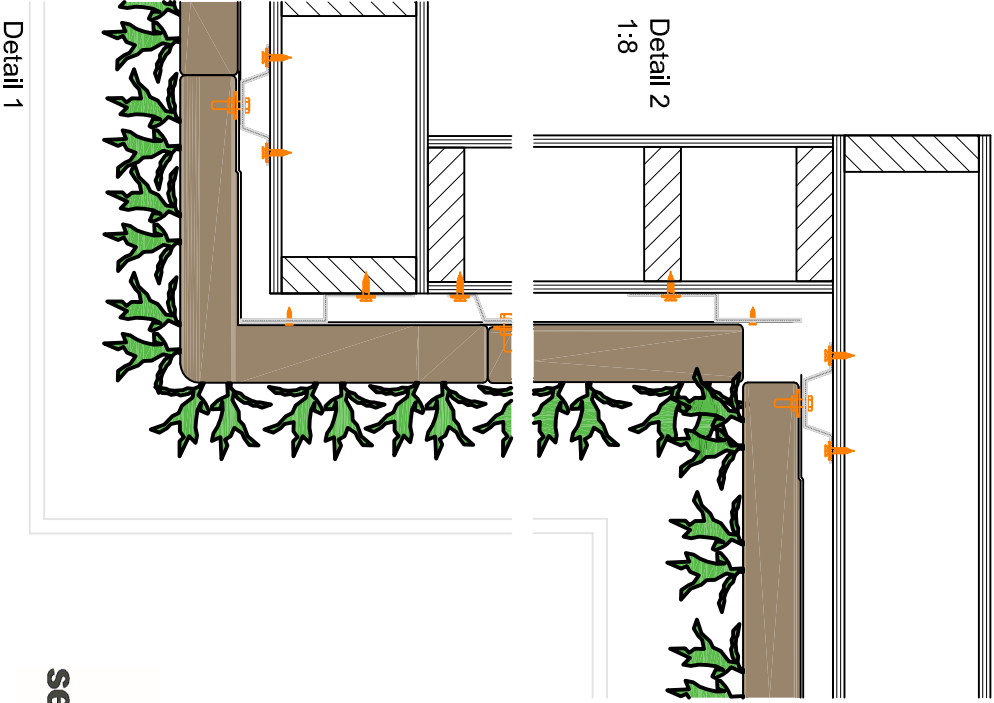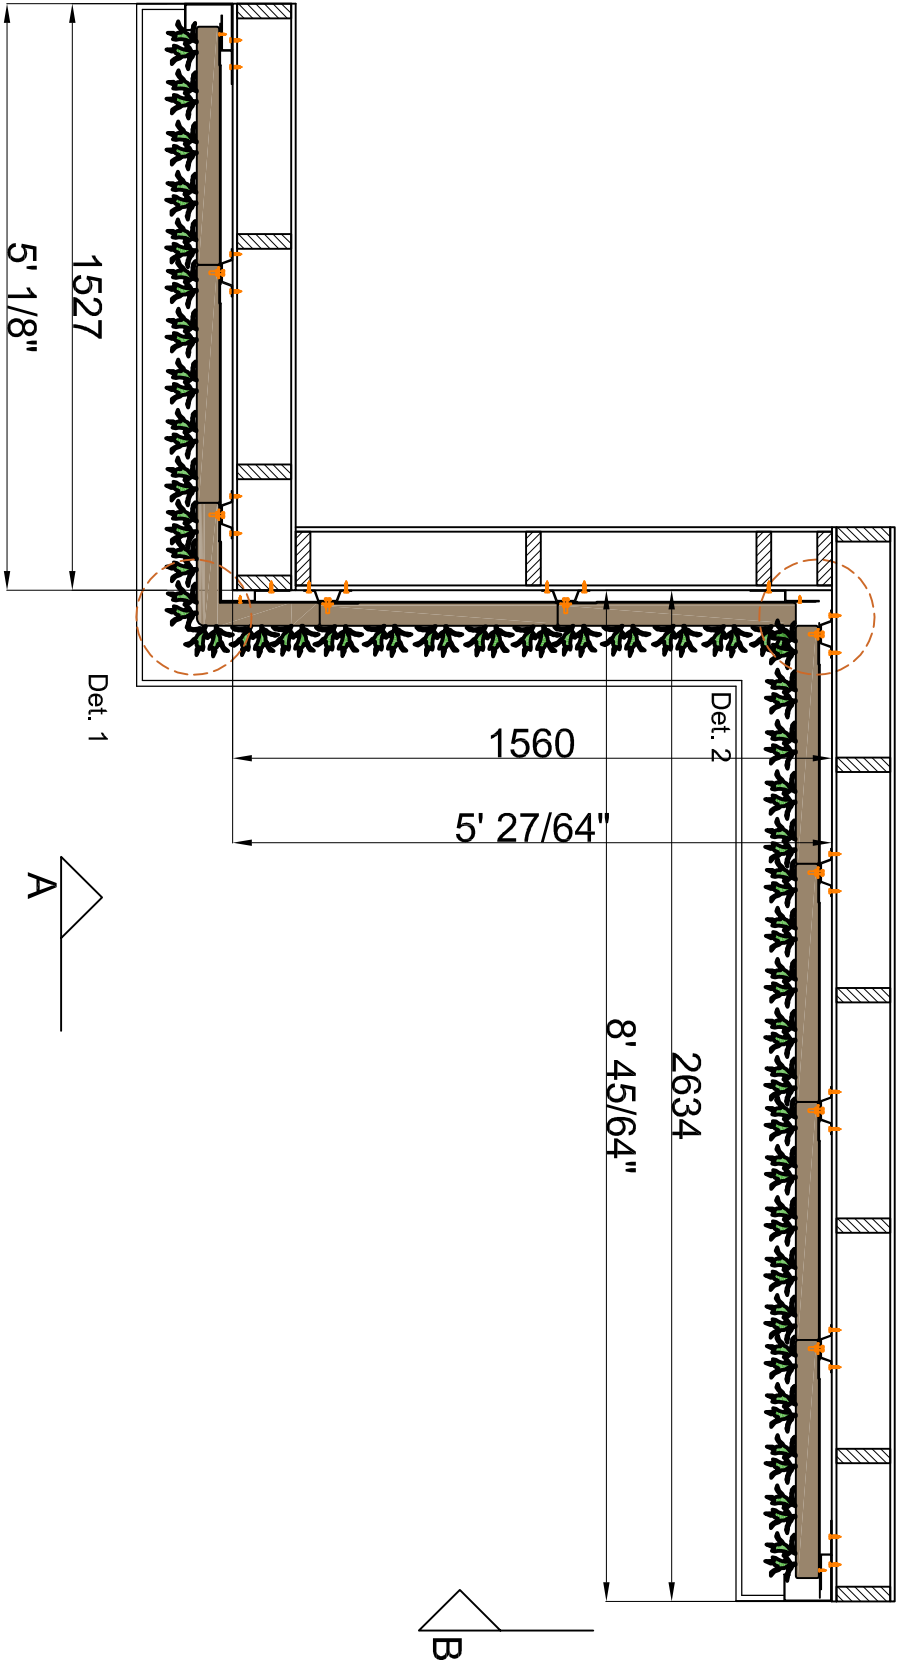

Cradle to Cradle certified

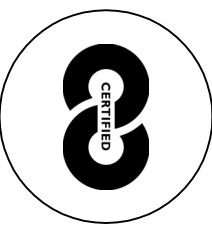


Max. saturated weight



Web-based irrigation system



Warranty Flexipanel

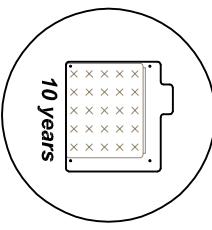

Description
SemperGreenwall
Indoor corner details

Scale
1:20 / 1:8


Size
Letter

Date
19/05/2021


Drawing no.
SGWH-H03



www.sempergreenwall.com

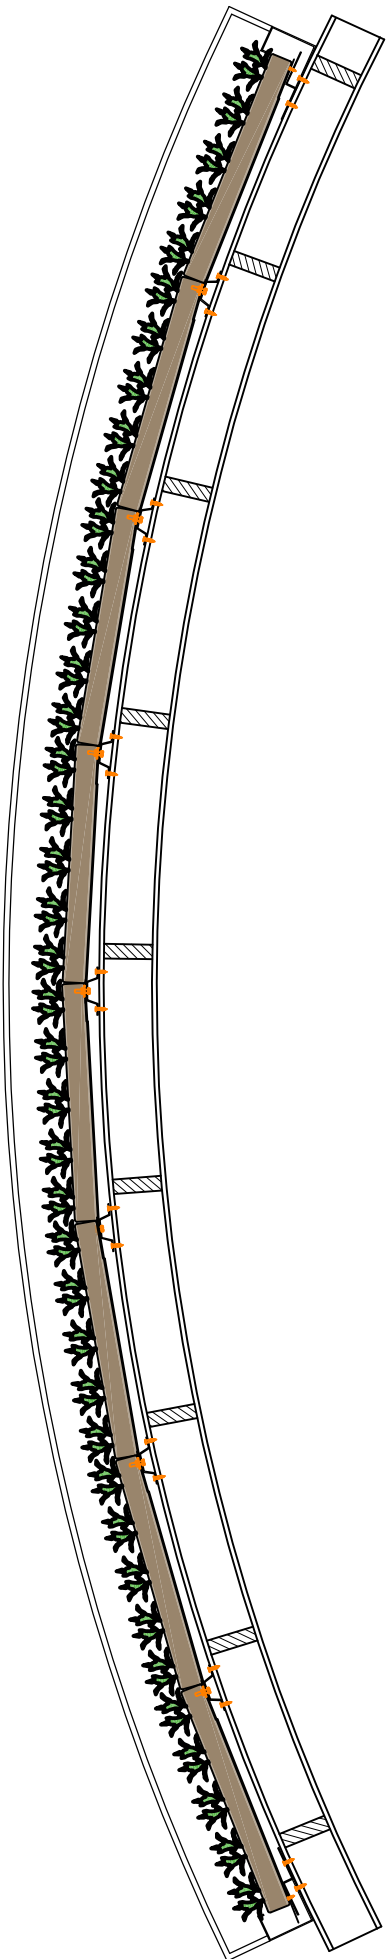

Cradle to Cradle certified

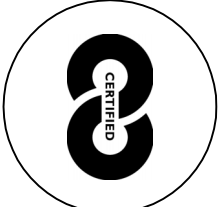



Max. saturated weight



Web-based irrigation system



Warranty Flexipanel

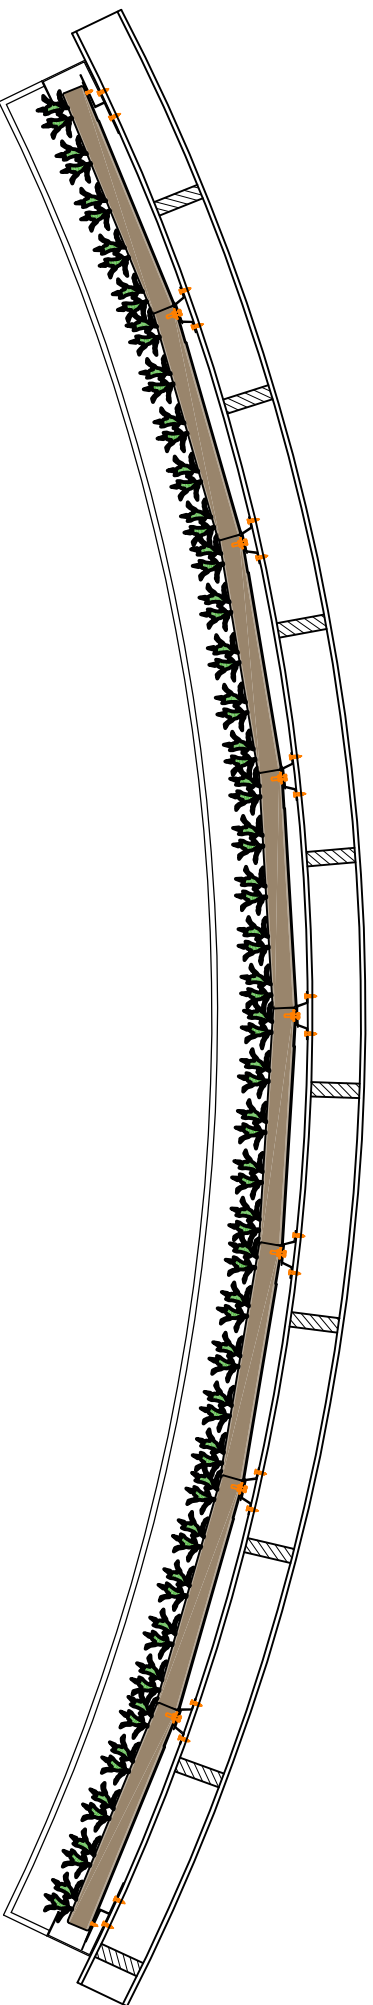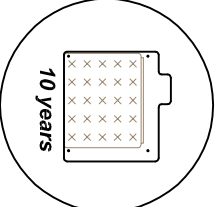

Description
SemperGreenwall
Indoor curved wall

Scale
1:20

Size
Letter

Date
19/05/2021

Drawing no.
SGWH-H04