

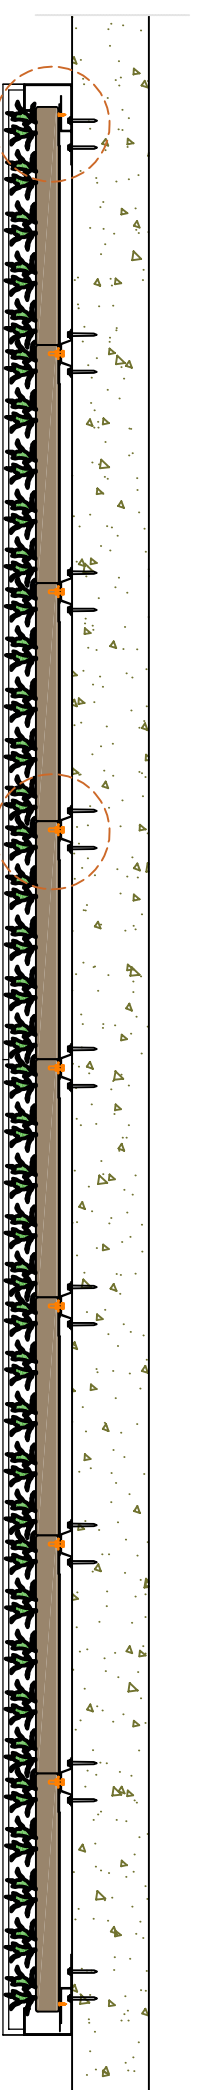
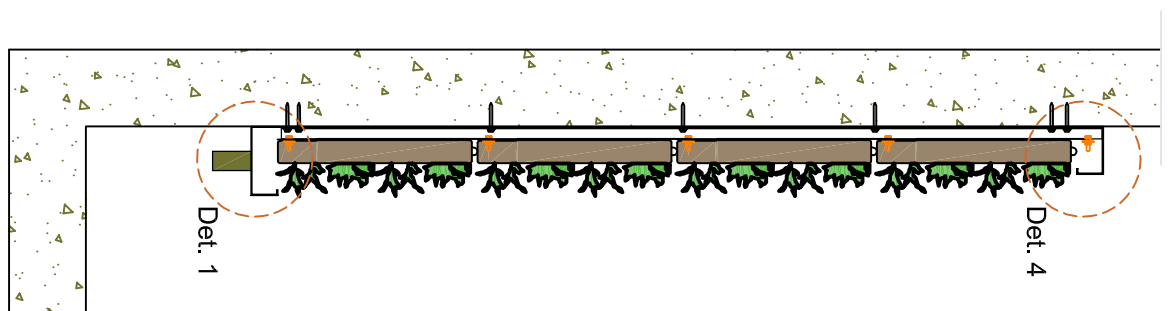
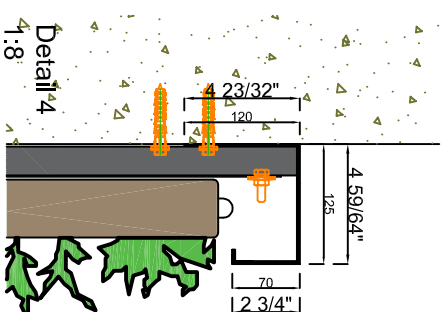
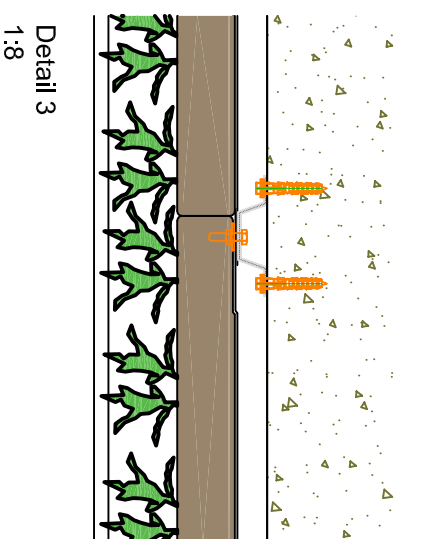


Front view

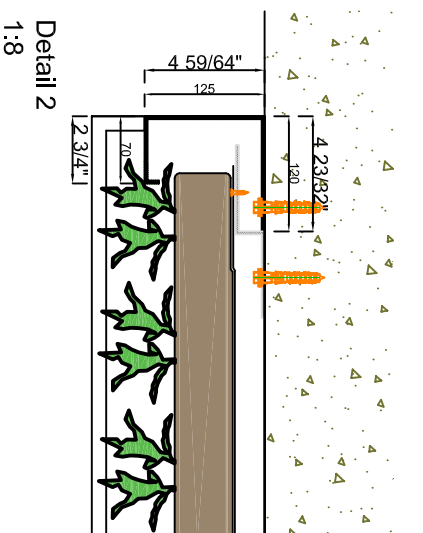


Section B-B

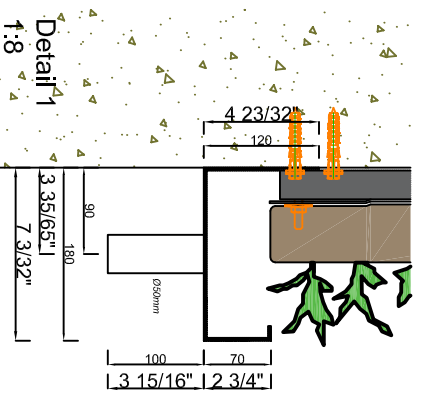


Section A-A

Cradle to Cradle certified

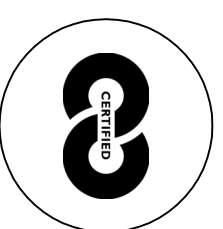


Max. saturated weight

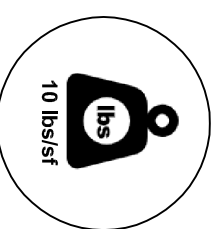

Web-based irrigation system





Warranty Flexipanel

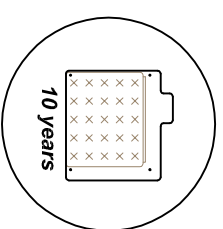


<b>Description</b>	SemperGreenwall Outdoor
<b>Scale</b>	1:20 / 1:8
<b>Size</b>	Letter
<b>Date</b>	19/05/2021
<b>Drawing no.</b>	SGWO-S01




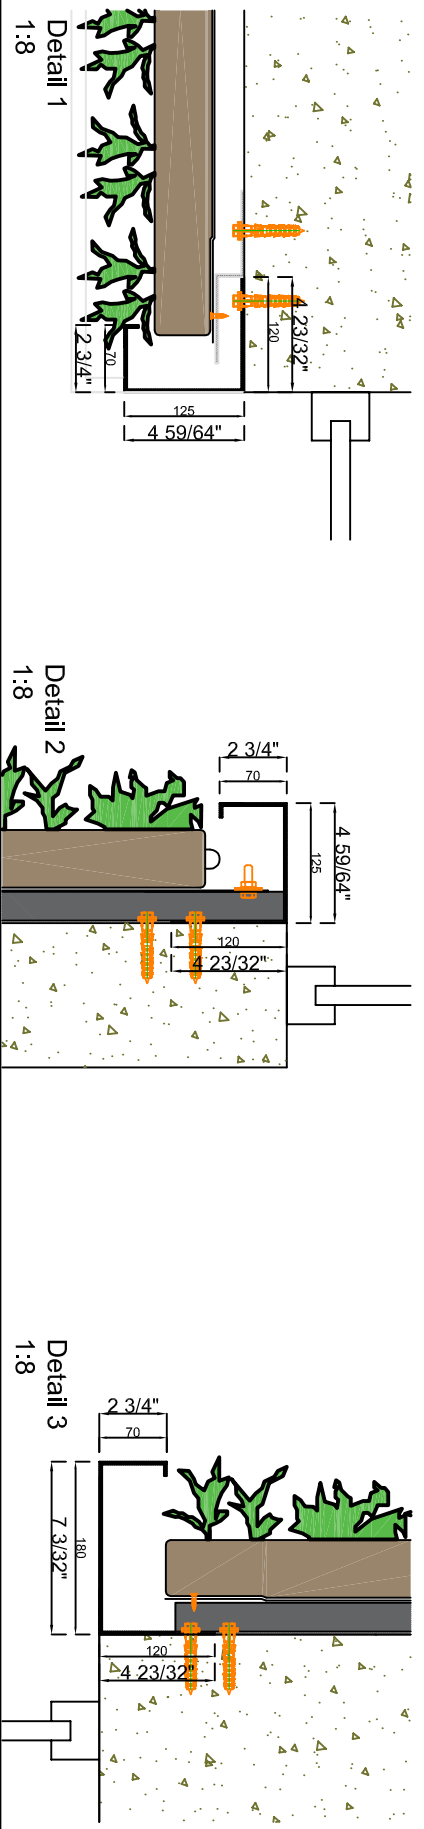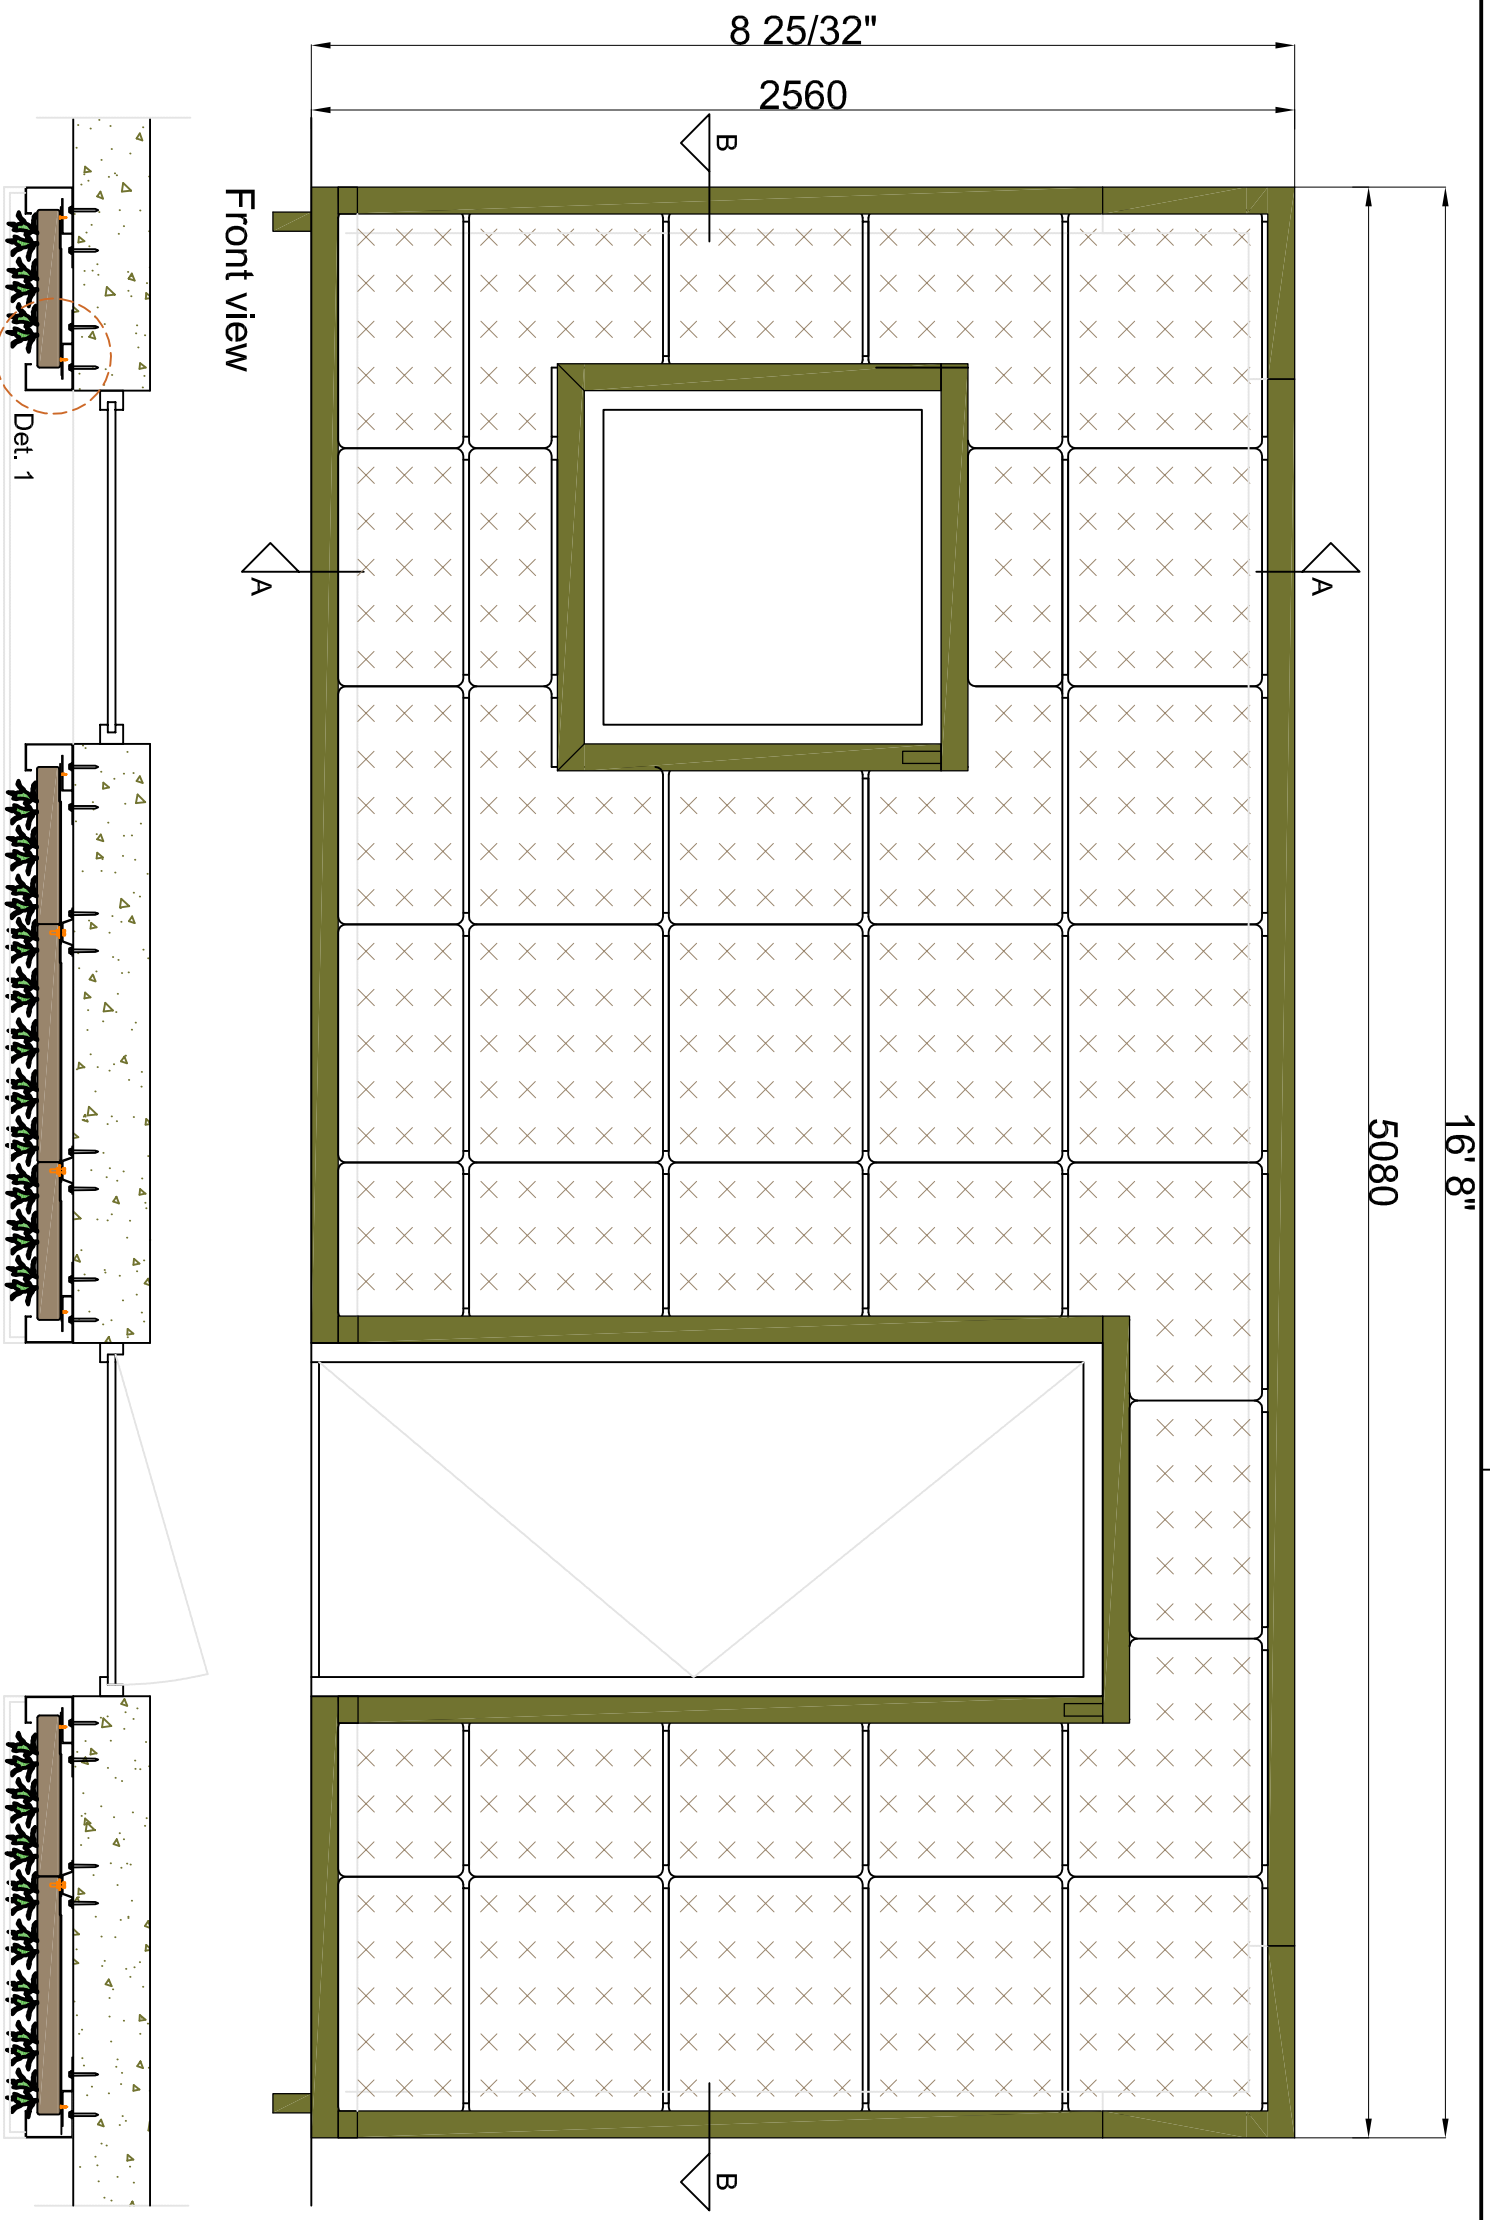


Cradle to Cradle certified

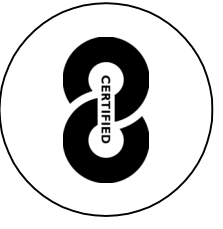


Max. saturated weight

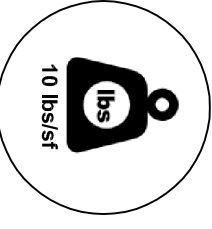

Web-based irrigation system

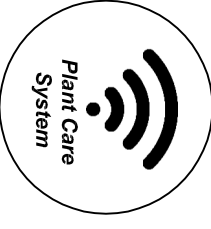

Warranty Flexipanel

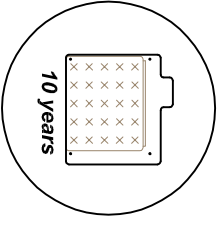

**Description**  
SemperGreenwall  
Outdoor window/door details



**Scale**  
1:20 / 1:8

**Size**  
Letter

**Date**  
19/05/2021


**Drawing no.**  
SGWO-S02



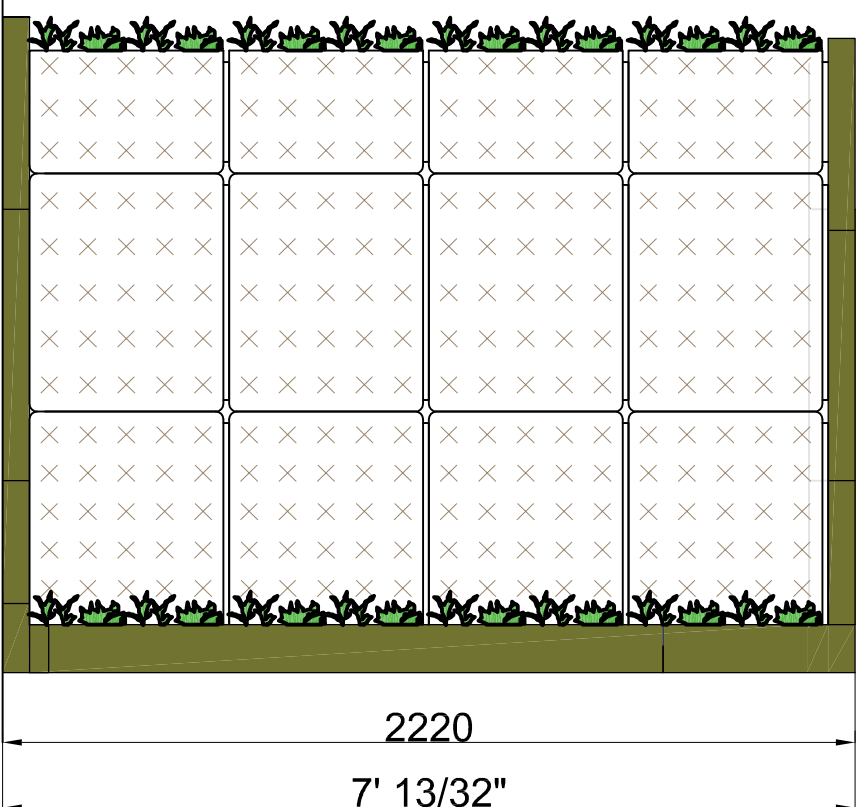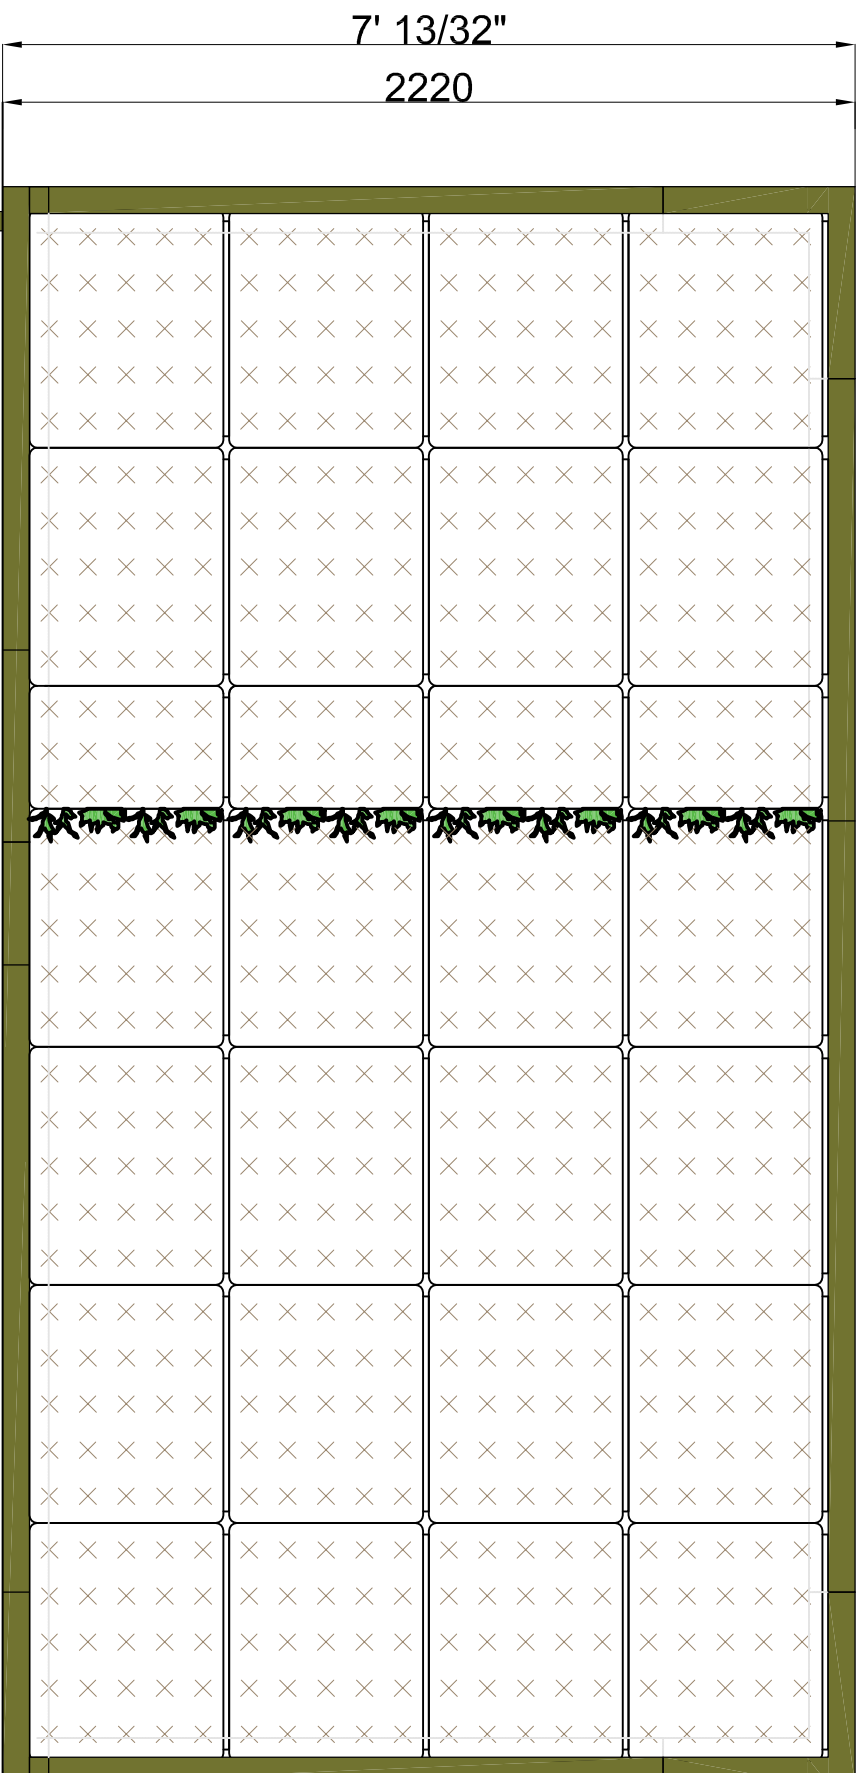


View A


View B

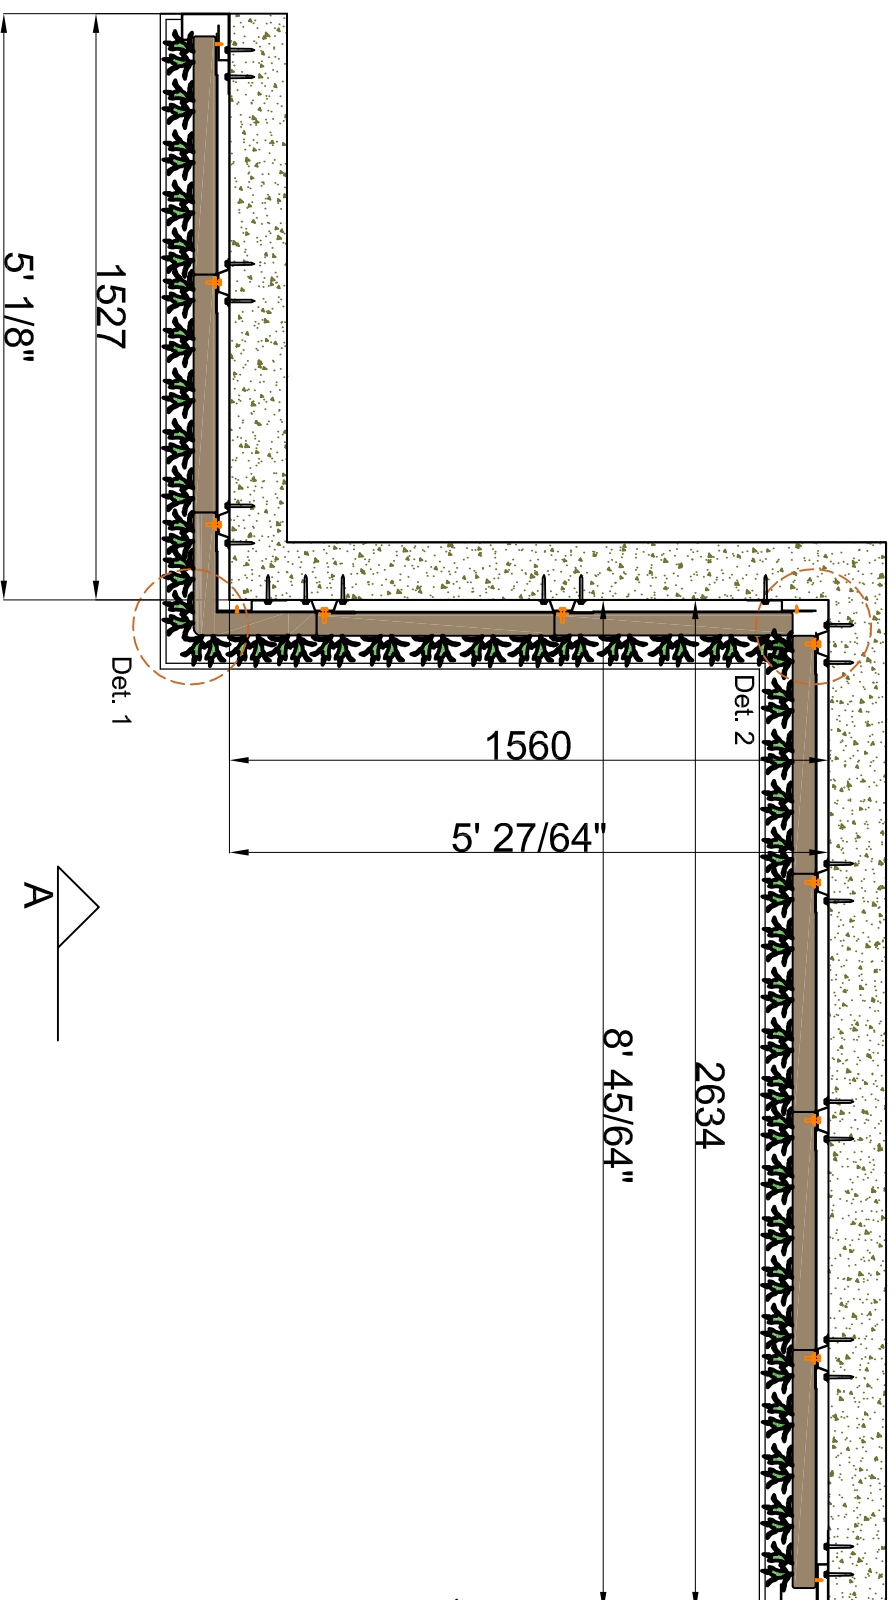

B

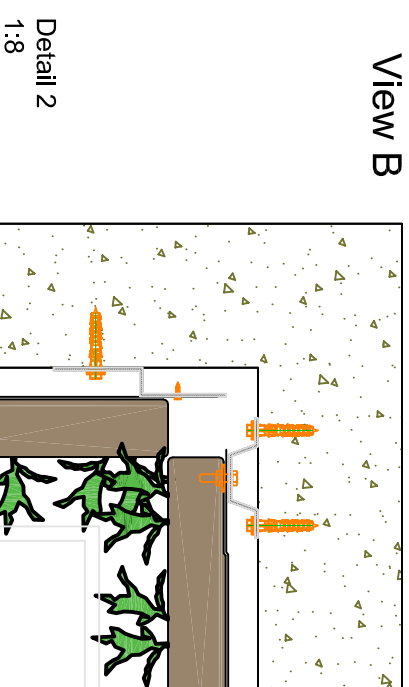


Detail 2  
1:8

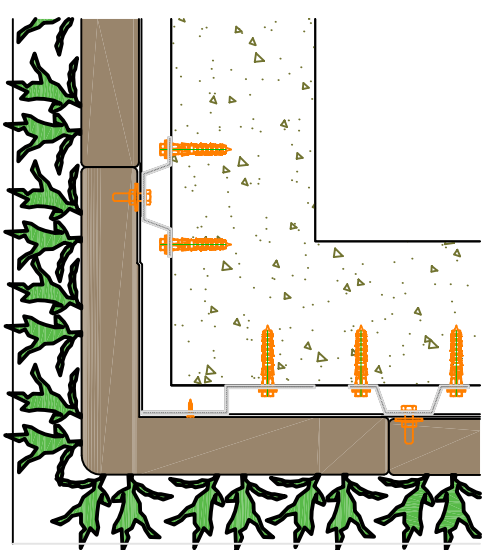

Detail 1  
1:8

Cradle to Cradle certified

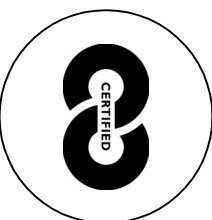


Max. saturated weight



Web-based irrigation system



Warranty Flexipanel

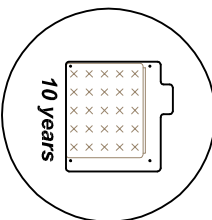

**Description**  
SemperGreenwall  
Outdoor corner details


**Scale**  
1:20 / 1:8

**Size**  
Letter


**Date**  
19/05/2021

**Drawing no.**  
SGWO-S03



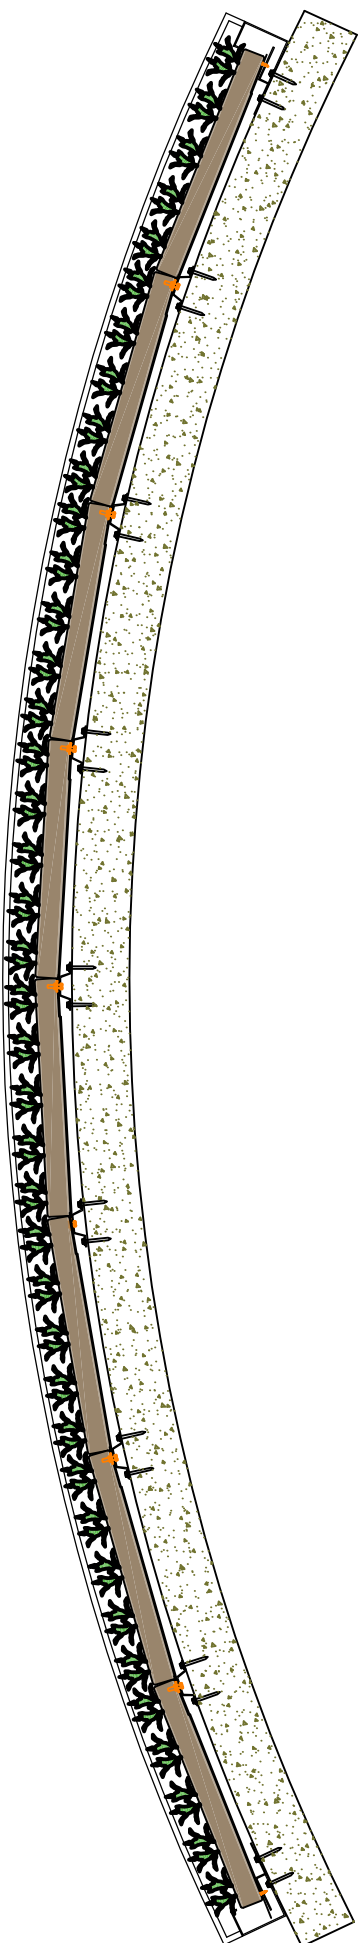


Cradle to Cradle certified

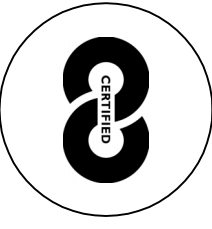



Max. saturated weight



Web-based irrigation system

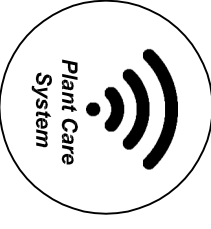

Warranty Flexipanel

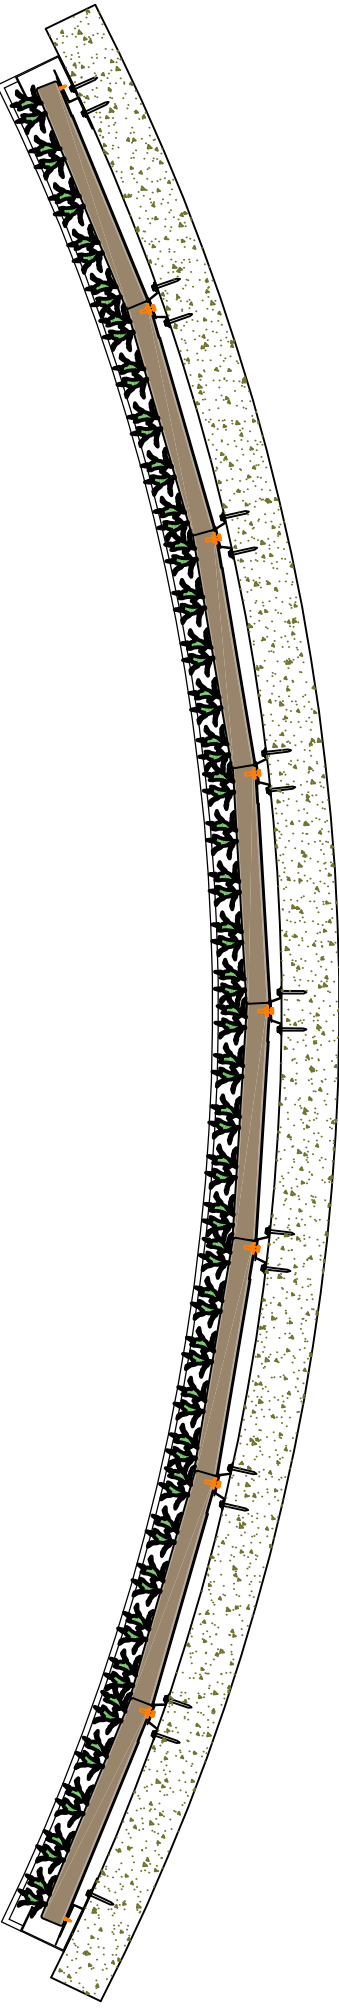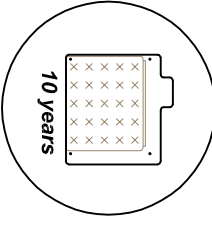

**Description**  
SemperGreenwall  
Outdoor curved wall

**Scale**  
1:20

**Size**  
Letter

**Date**  
19/05/2021

**Drawing no.**  
SGWO-S04

